

NORTH

New Bus Stop Clearway
No Stopping except buses
Mon-Sat 7am - 7pm


HOLLY ROAD



MA0482
Existing Bus Stop
with new sign



WILLOW AVENUE

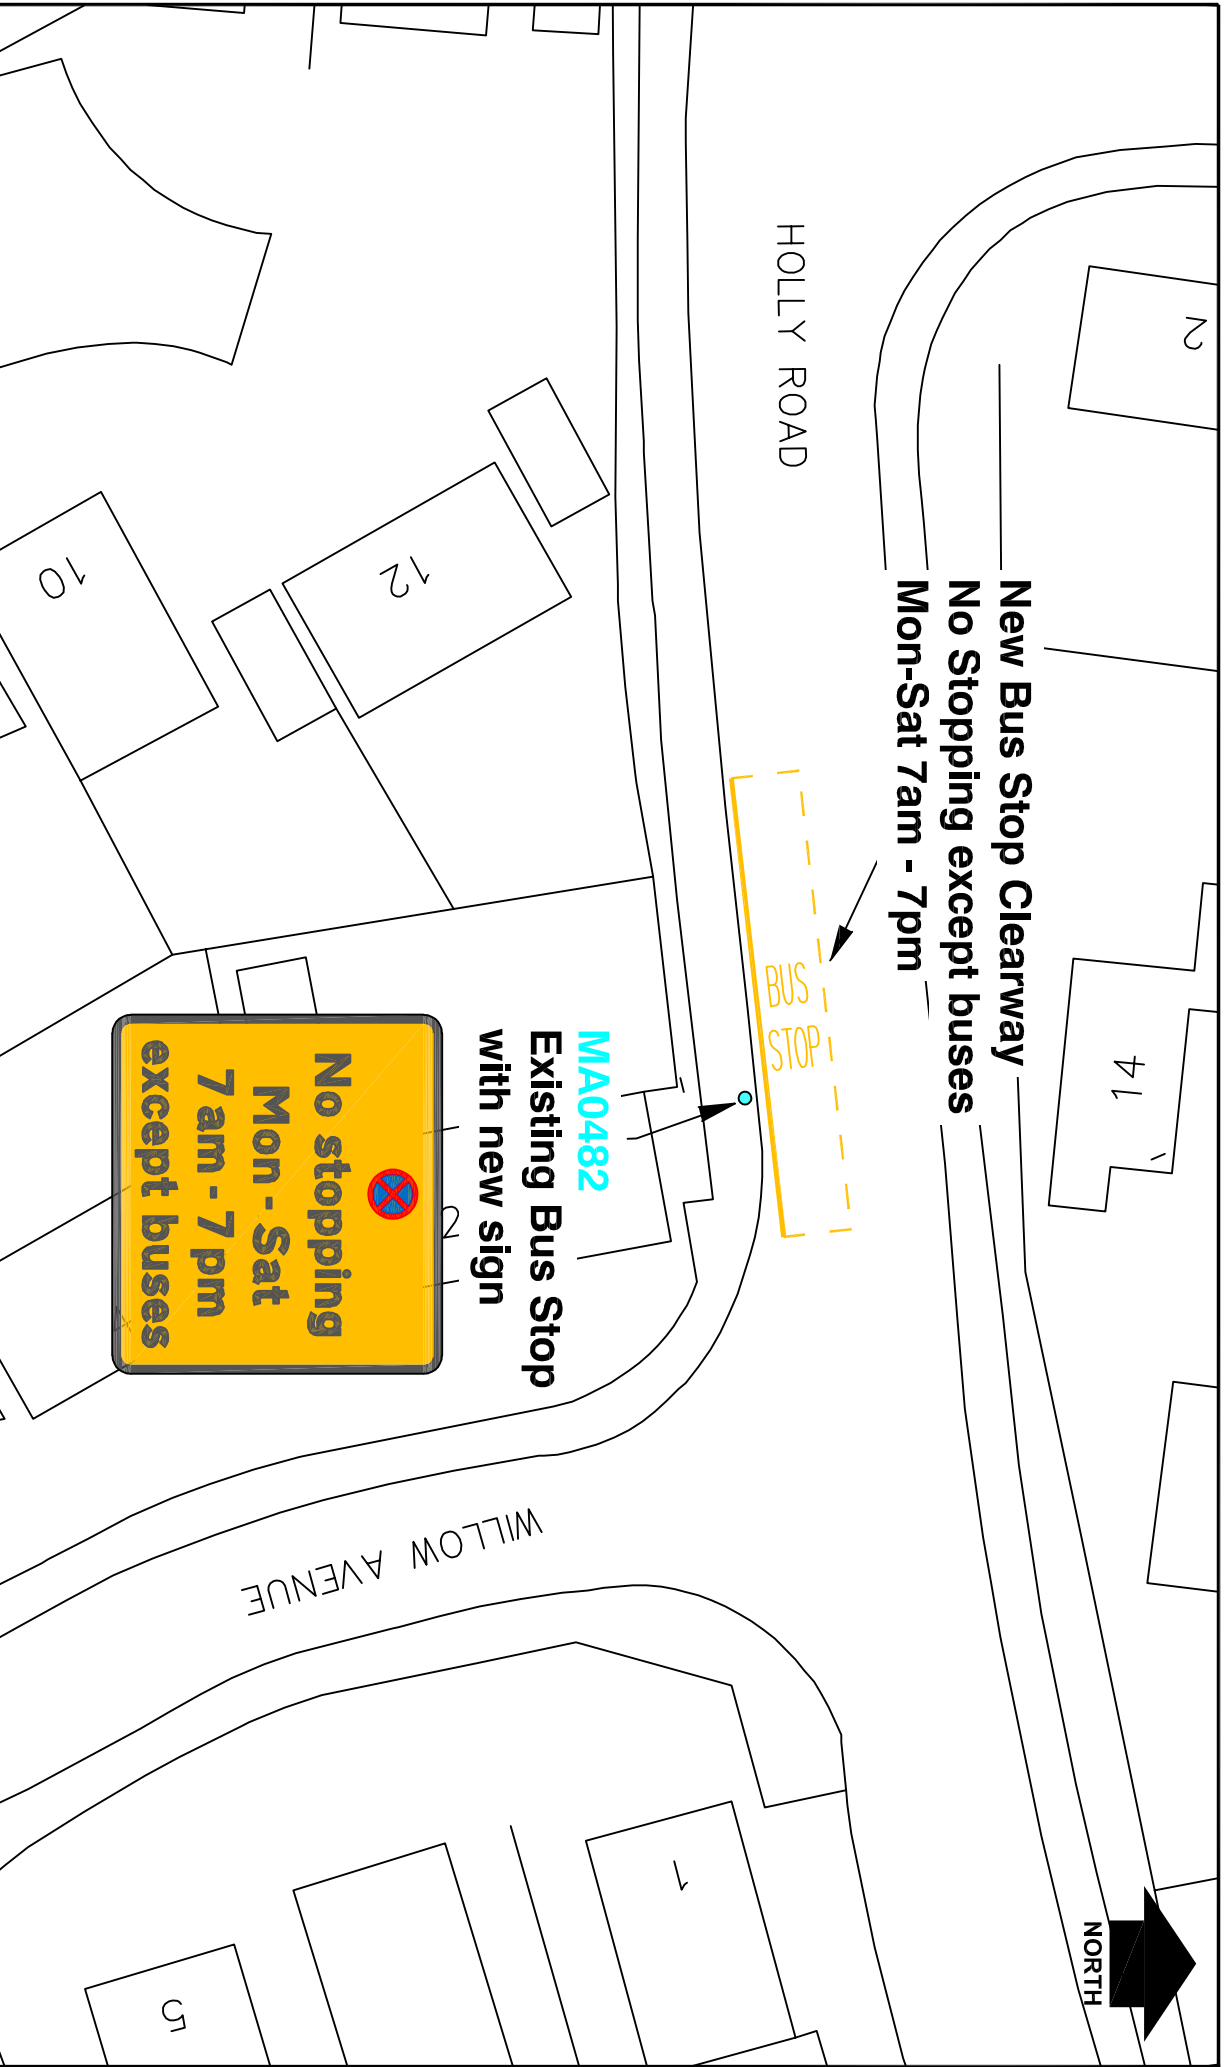

in partnership with



www.viam.co.uk Tel 01623 873873
Bilston Depot, Bilston Business Park, Bilston, Nottinghamshire NG22 8ST

Project	Mansfield Bus Stop Clearway Programme		Drawn	DAS	Date	Aug 2017
Status	Project No.	HW10169	CHK'd	JAB	Date	Aug 2017

Title	Holly Road, Forest Town, Mansfield		Auth	HRN	Traced	
Drawing No.	H/DAS/2458/4/A		Rev		Scale	NTS