




in partnership with
Nottinghamshire County Council



in partnership with
Nottinghamshire County Council



partnership with
Nottinghamshire County Council

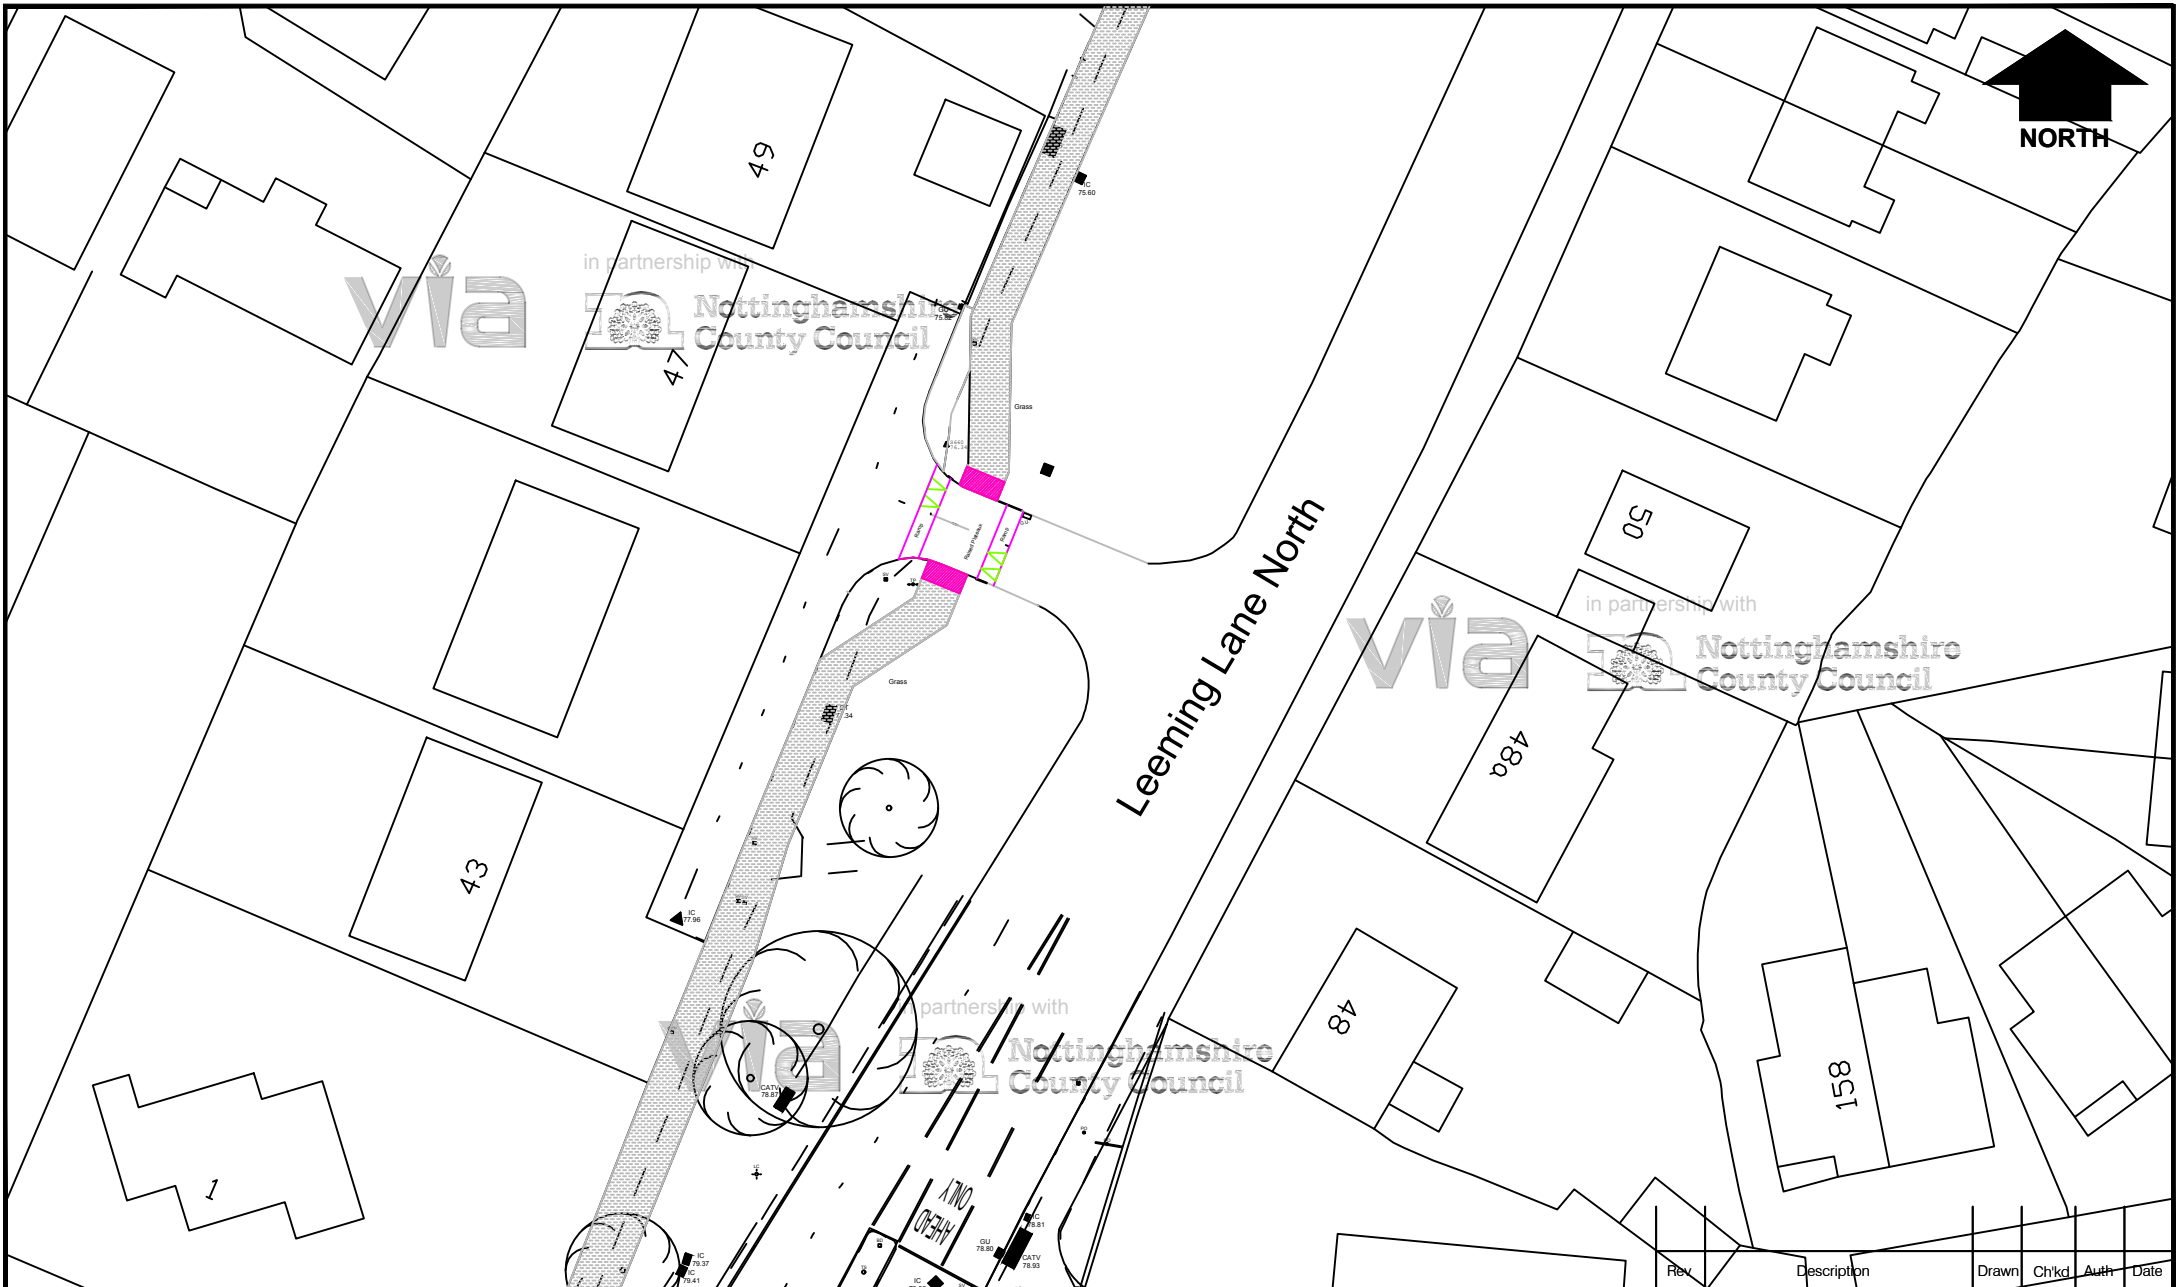

in partnership with
Nottinghamshire County Council

www.viaem.co.uk Tel 01623 873873
Bilsthorpe Depot, Bilsthorpe Business Park, Bilsthorpe,
Nottinghamshire NG22 8ST

Project	Mansfield Strategic Cycle Route Improvements - Route 1		Drawn	SM	Date	Feb 18
Status	Project No.	HW10182	Chkd		Date	
Title	Road Hump Location - Access road 43-49 Leeming Lane North		Auth		Date	Traced
Drawing No.	EMD/HW10182/32		Rev		Scale	1:500