


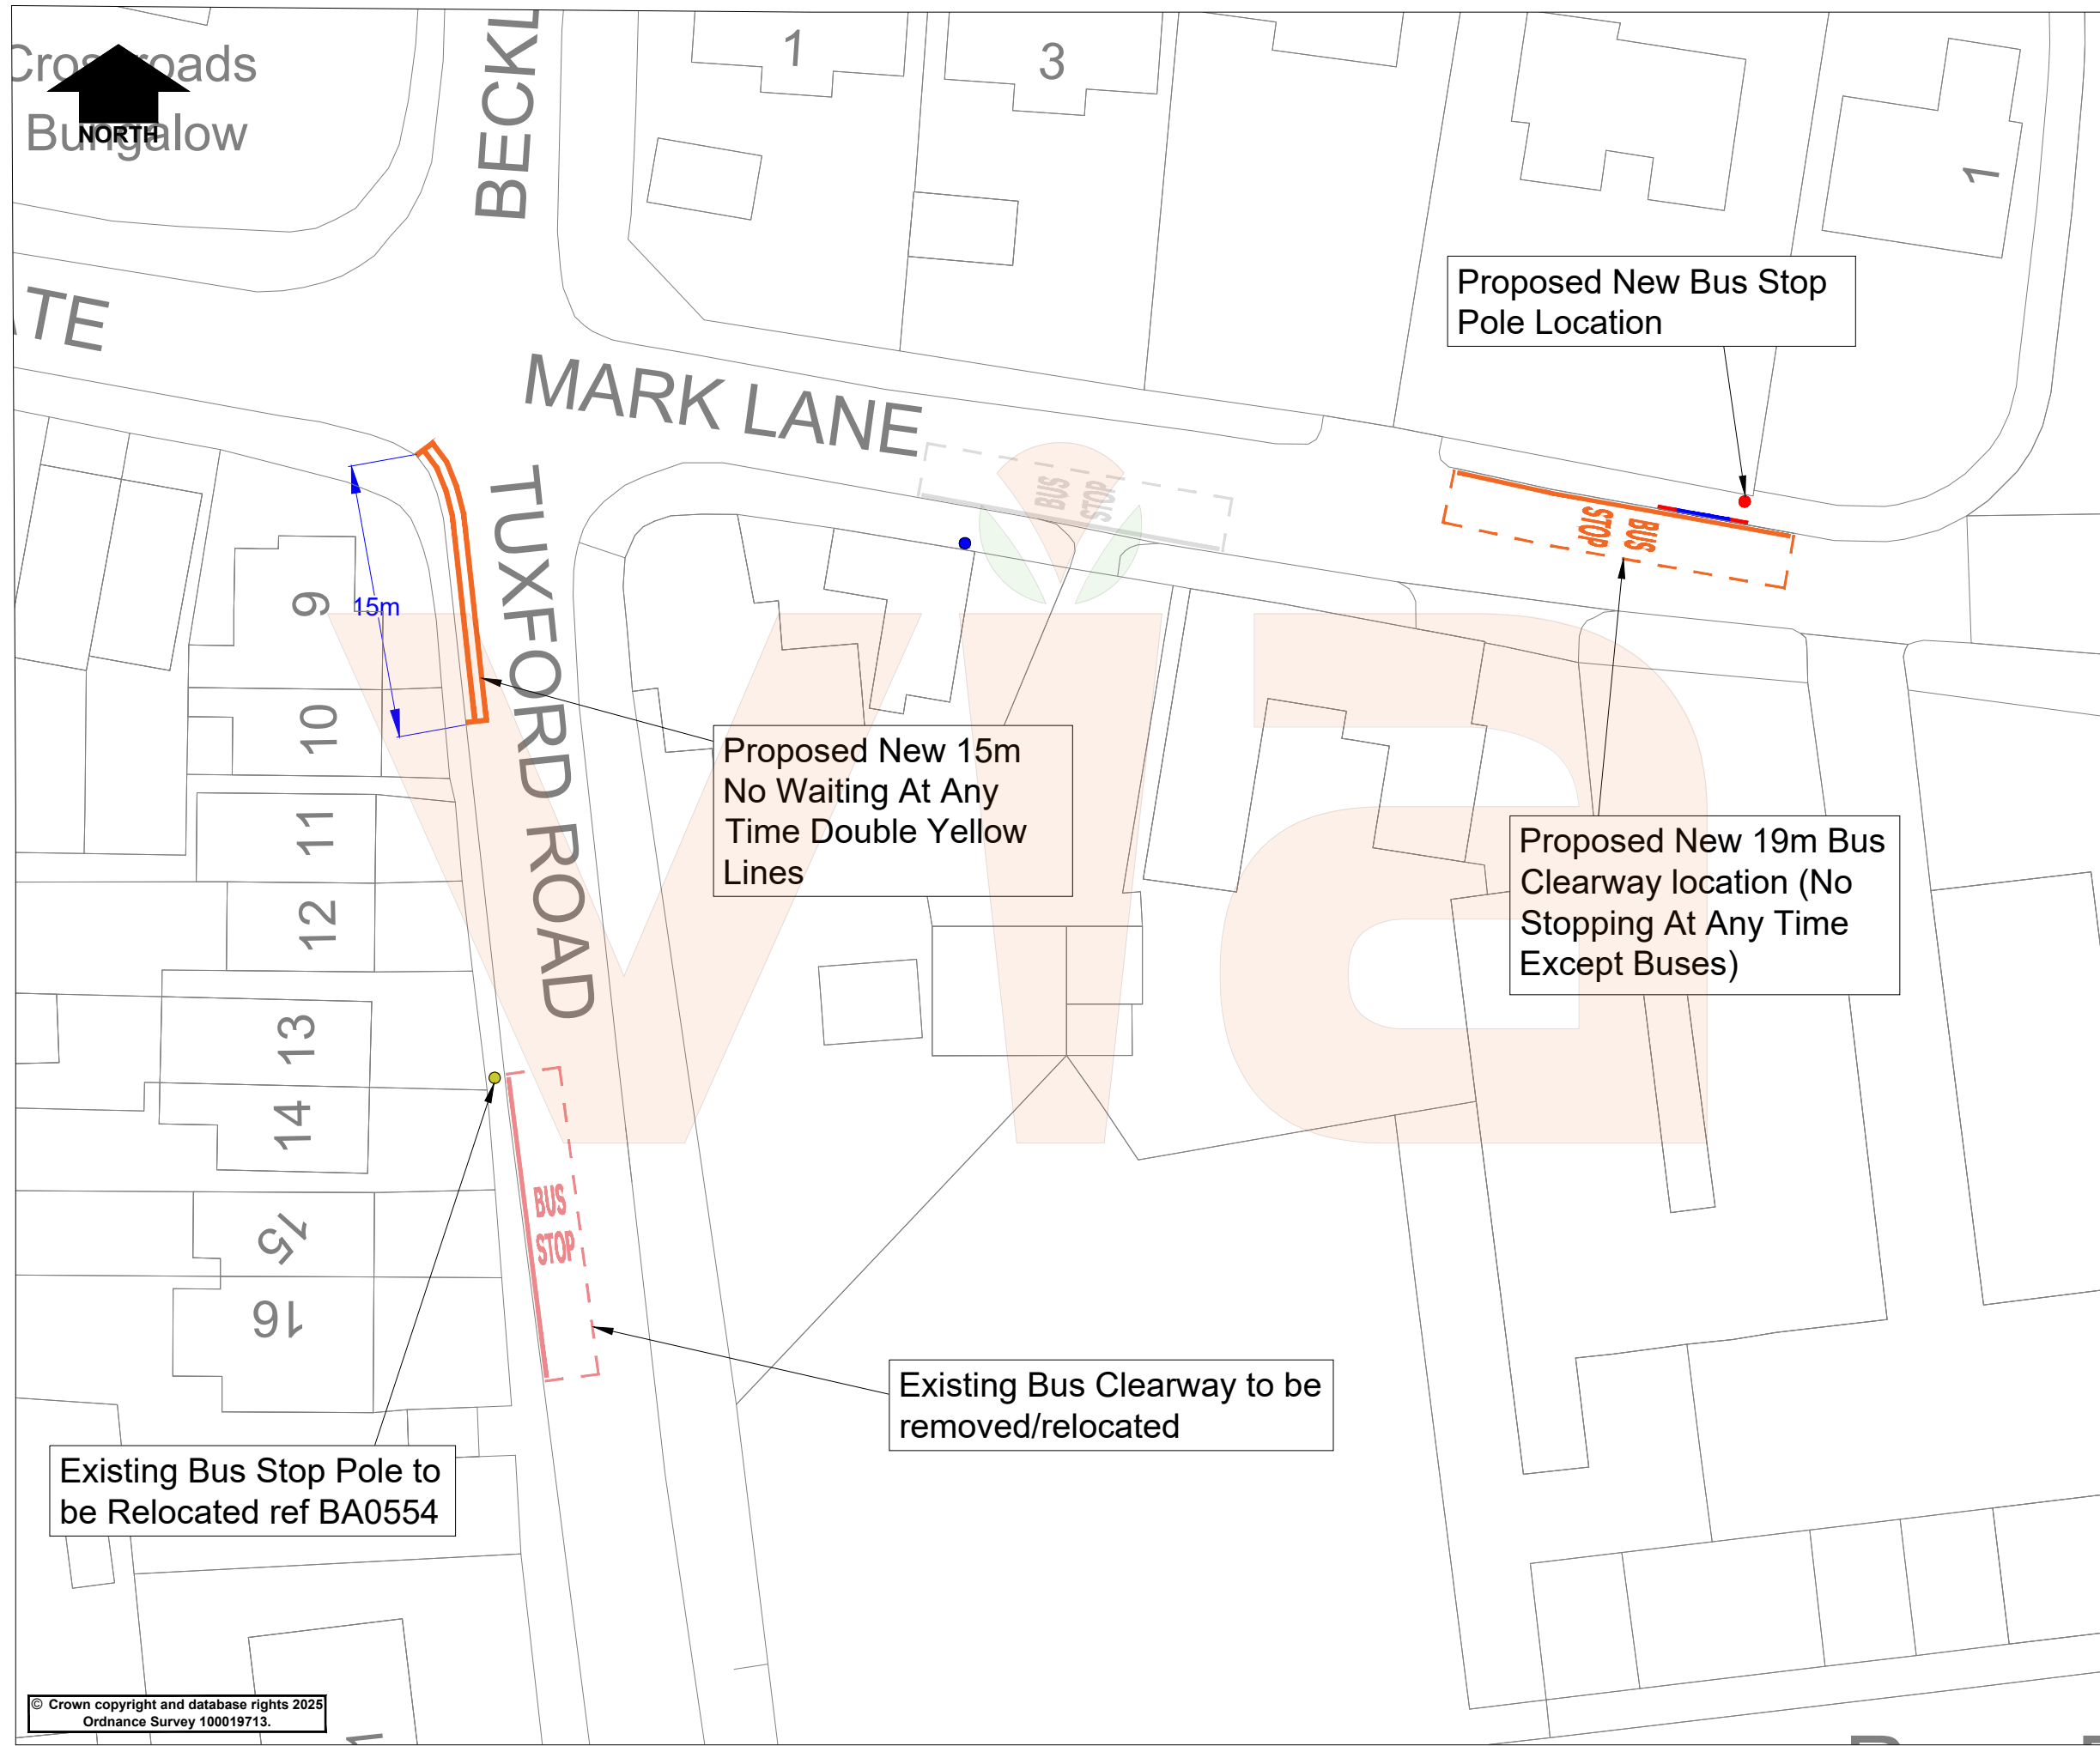

KEY	
	Proposed New Bus Stop Pole Location
	Proposed New 19m Bus Clearway Location (No Stopping At Any Time Except Buses)
	Proposed Raised Kerbs
	Proposed Transition Kerbs
	Proposed New Double Yellow Lines
	Existing Bus Clearway to be relocated/removed
	Existing Bus stop pole to be removed/relocated ref BA0554
	Existing Bus Clearway to be retained
	Existing Bus Stop Pole ref BA0523 to be retained

Rev.	Description	Drawn	Ch'kd	Auth	Date
Project					
Tuxford Rd, East Markham					
Status		Project No.			
STG 2		TP2350516 - NNS17			
Drawing Title					
Proposed Bus Stop Improvements					
Scale		Drawn		Date	
NTS		TS		OCT' 25	
		Ch'kd		Date	
		MW		OCT' 25	
		Auth		Traced	
		MN			
Drawing No.				Rev.	
H/TS/5020/01/A				A	



in partnership with

www.viaem.co.uk Tel 0115 804 2100

Bilthorpe Depot, Bilthorpe Business Park, Bilthorpe, Nottinghamshire, NG22 8ST

© Via East Midlands Limited, Registered in England no.09903246