


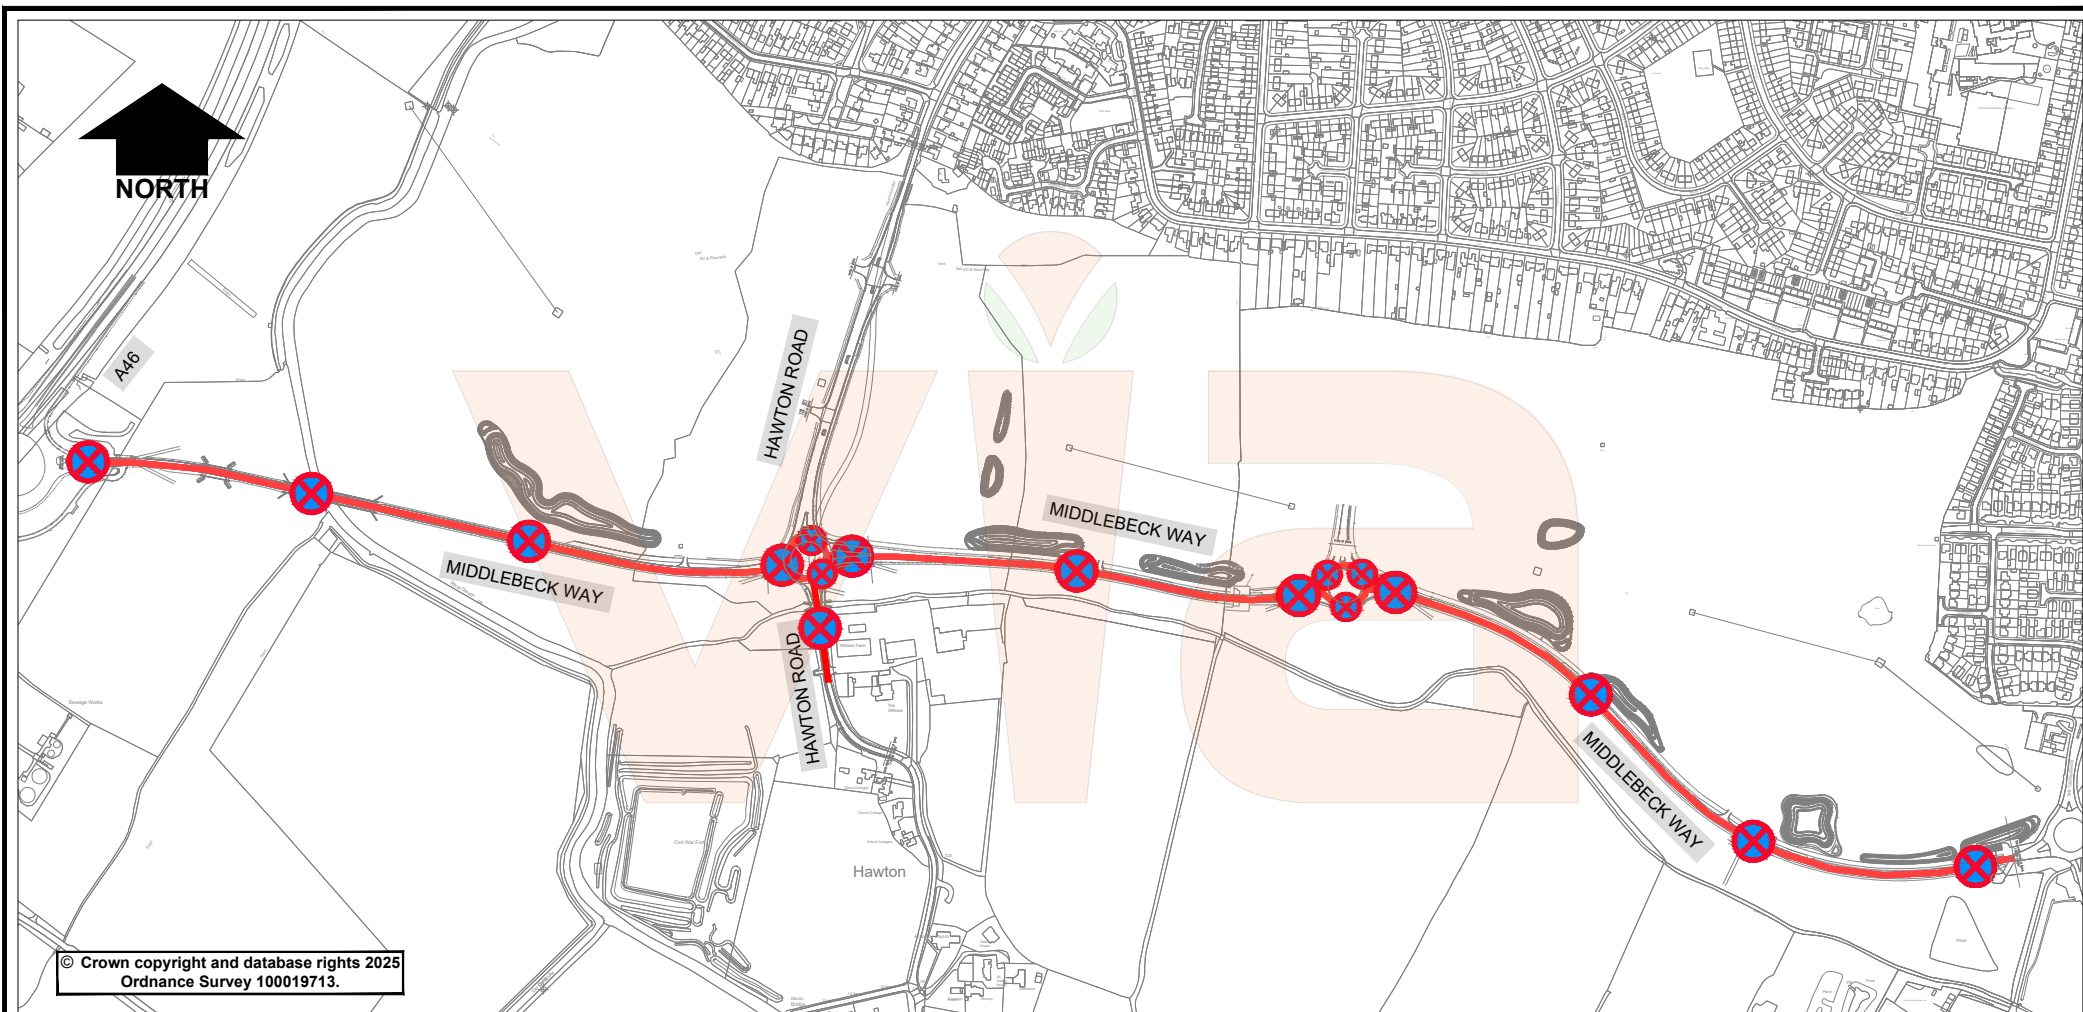

Key:



Proposed 24 Hour Clearway
(No Stopping on Main
Carriageway at any time)



in partnership with



**Nottinghamshire
County Council**

www.viaem.co.uk Tel 0115 804 2100

Bilthorpe Depot, Bilthorpe Business Park, Bilthorpe,
Nottinghamshire, NG22 8ST

Project

Middlebeck Way, Newark

Status
Advert

Project No.

TRO 3417

Drawing Title

Proposed 24 Hour Clearway

Drawing No.

H/JLB/5227/01

Rev.	Description	Drawn	Ch'kd	Auth	Date
	Project	JLB			Sept 25
		MW			Sept 25
		MN			
		0			NTS