


KEY



New double yellow lines to diag 1018.1 (100mm wide) to extents marked on site

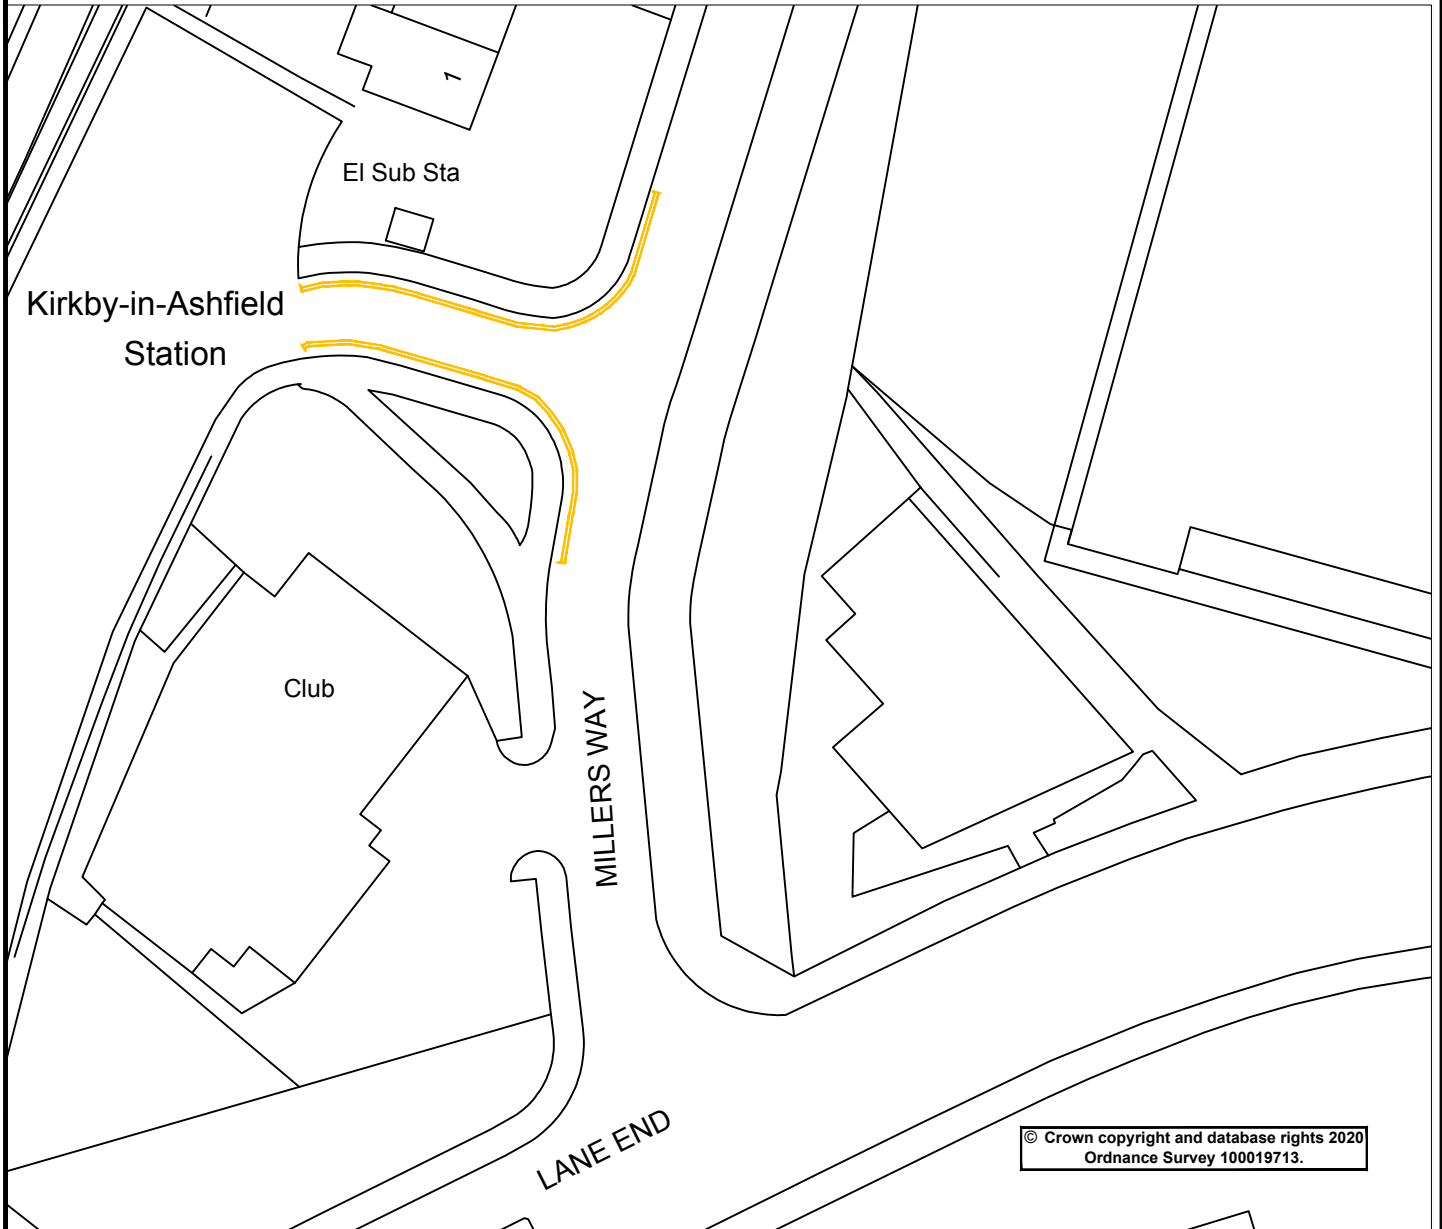

© Crown copyright and database rights 2020
Ordnance Survey 100019713.



in partnership with



**Nottinghamshire
County Council**

www.viaem.co.uk Tel 0115 804 2100

Bilthorpe Depot, Bilthorpe Business Park, Bilthorpe,
Nottinghamshire, NG22 8ST

Project
**Millers Way,
Kirkby-in-Ashfield**

Drawn
GC

Date
Jan '20

Chkd
JB

Date
Jan '20

Status
Has Made

Project No.
TRO 4247 HW 30254

Auth
HN

Traced
GC

Drawing Title

New Double Yellow Lines

Scale

NTS

Drawing No.

H/GC/3295/02

Rev.

0