

THE NOTTINGHAMSHIRE COUNTY COUNCIL
(THE BEECHES & NEWARK ROAD, TUXFORD) (PROHIBITION OF
WAITING) TRAFFIC REGULATION ORDER 2019 (1240)

NOTICE IS HEREBY GIVEN that the Nottinghamshire County Council proposes to make an Order under the Road Traffic Regulation Act 1984, as amended, Traffic Management Act 2004, as amended, and The Civil Enforcement of Parking Contraventions (County of Nottinghamshire) Designation Order 2008 (SI 2008 No. 1086), as amended, the effects of which will be on the following roads in Tuxford in the District of Bassetlaw: -

1. to prohibit waiting "At Any Time" at the following location: -

The Beeches, Tuxford (Both Sides)

From its junction with Newark Road In a north-easterly direction for 18 metres

Newark Road, Tuxford (North East Side)

From a point 18 metres north west of its junction with The Beaches in a south-easterly direction to a point 10 metres south east of that junction

Relevant documents may be inspected at during opening hours: -


- (a) The Nottinghamshire County Council, County Hall, Loughborough Road, West Bridgford, Nottingham NG2 7QP.
- (b) Tuxford Primary Academy, Newark Road, Tuxford, NG22 0NA

Or by visiting the County Council's Website (<https://consult.nottinghamshire.gov.uk>)

The proposals are being introduced to deal with inconsiderate parking at the junction.

Written comments and objections either by letter or email to tmconsultation@viaem.co.uk (stating grounds and quoting ref: 1240) must be received by **24th September 2019**.

**Improvements Manager
Via East Midlands
Bilsthorpe Depot
Bilsthorpe Business Park
Eakring Road
Bilsthorpe
NG22 8ST**

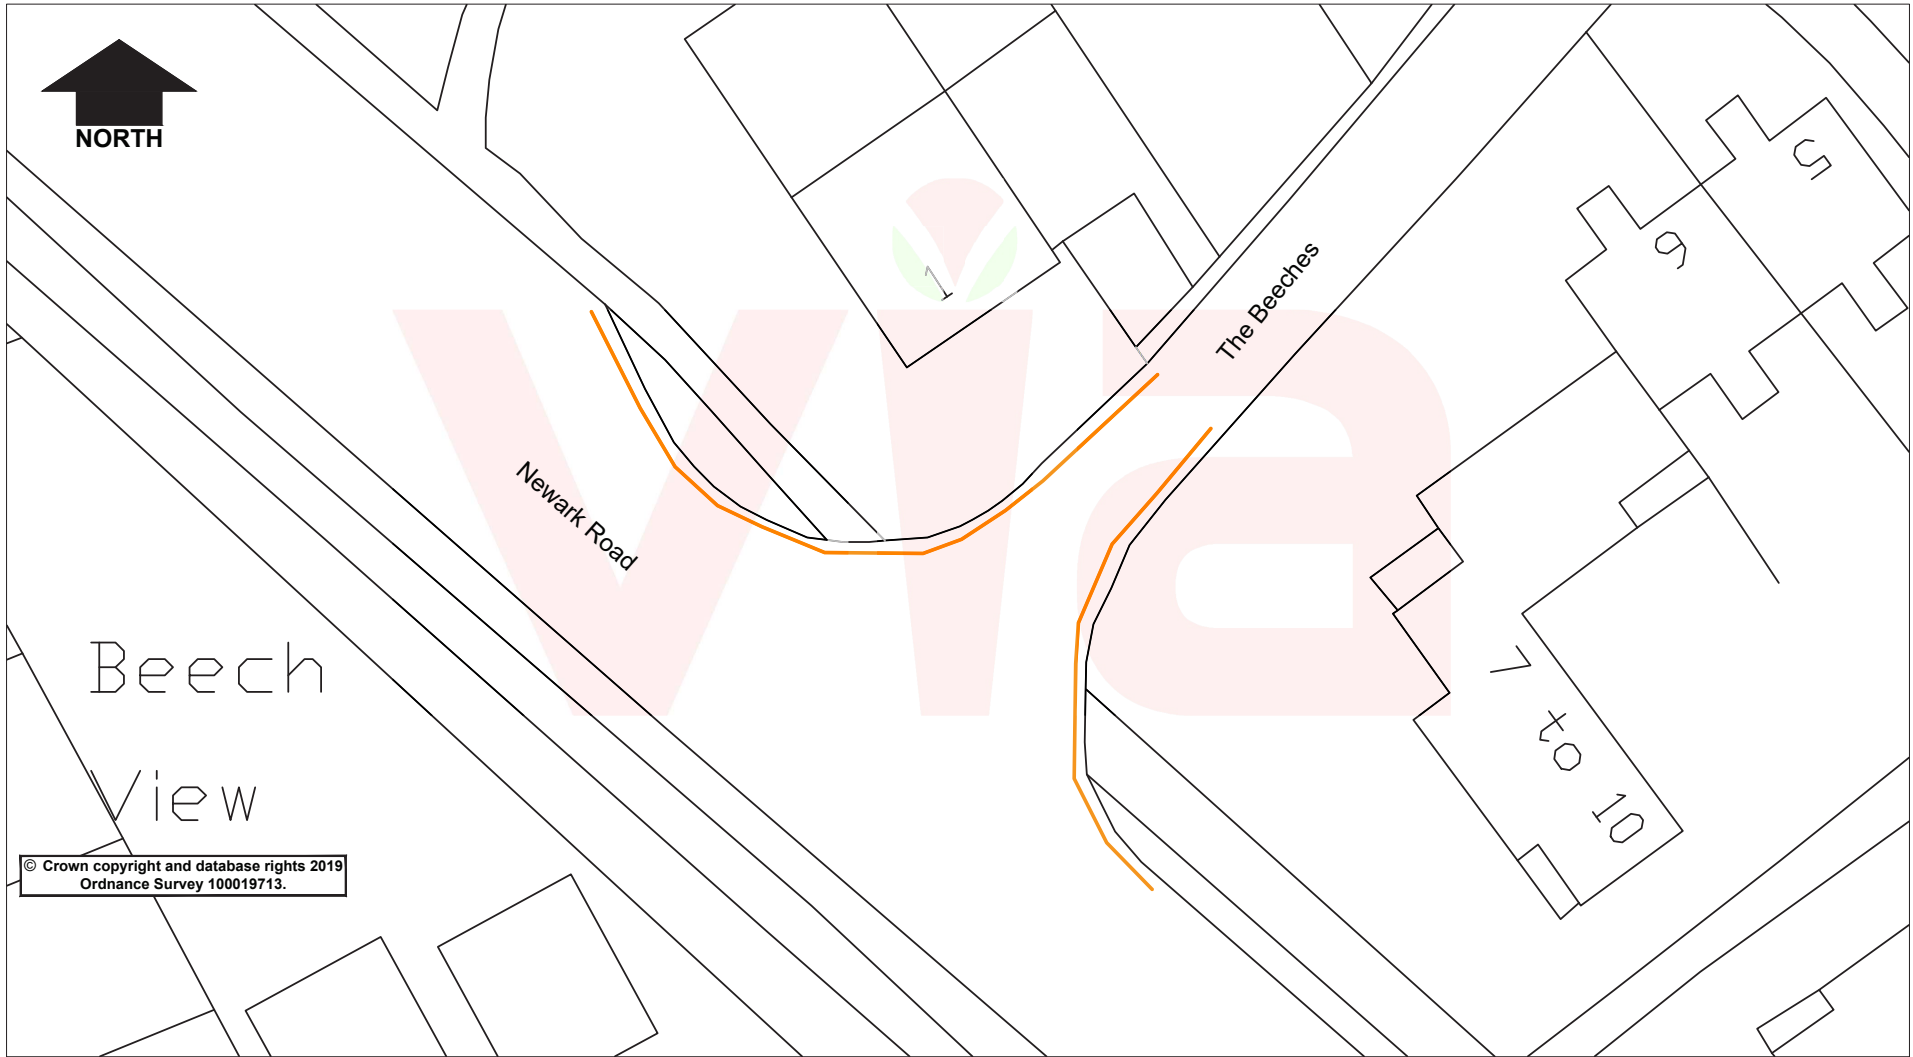

© Crown copyright and database rights 2019
Ordnance Survey 100019713.



in partnership with



www.viaem.co.uk Tel 0115 804 2100

Bilthorpe Depot, Bilthorpe Business Park, Bilthorpe,
Nottinghamshire, NG22 8ST

Tuxford Junction Protection

Project	HW30113		Drawn	JE	Date	08.19	
Status	Project No.	HW30113		Ch'kd	SW	Date	08.19
Drawing Title	TRO Plan		Auth	HN	Traced		
Drawing No.	H/JE/3217/001		Rev.	0	Scale	1:500 @A4	