


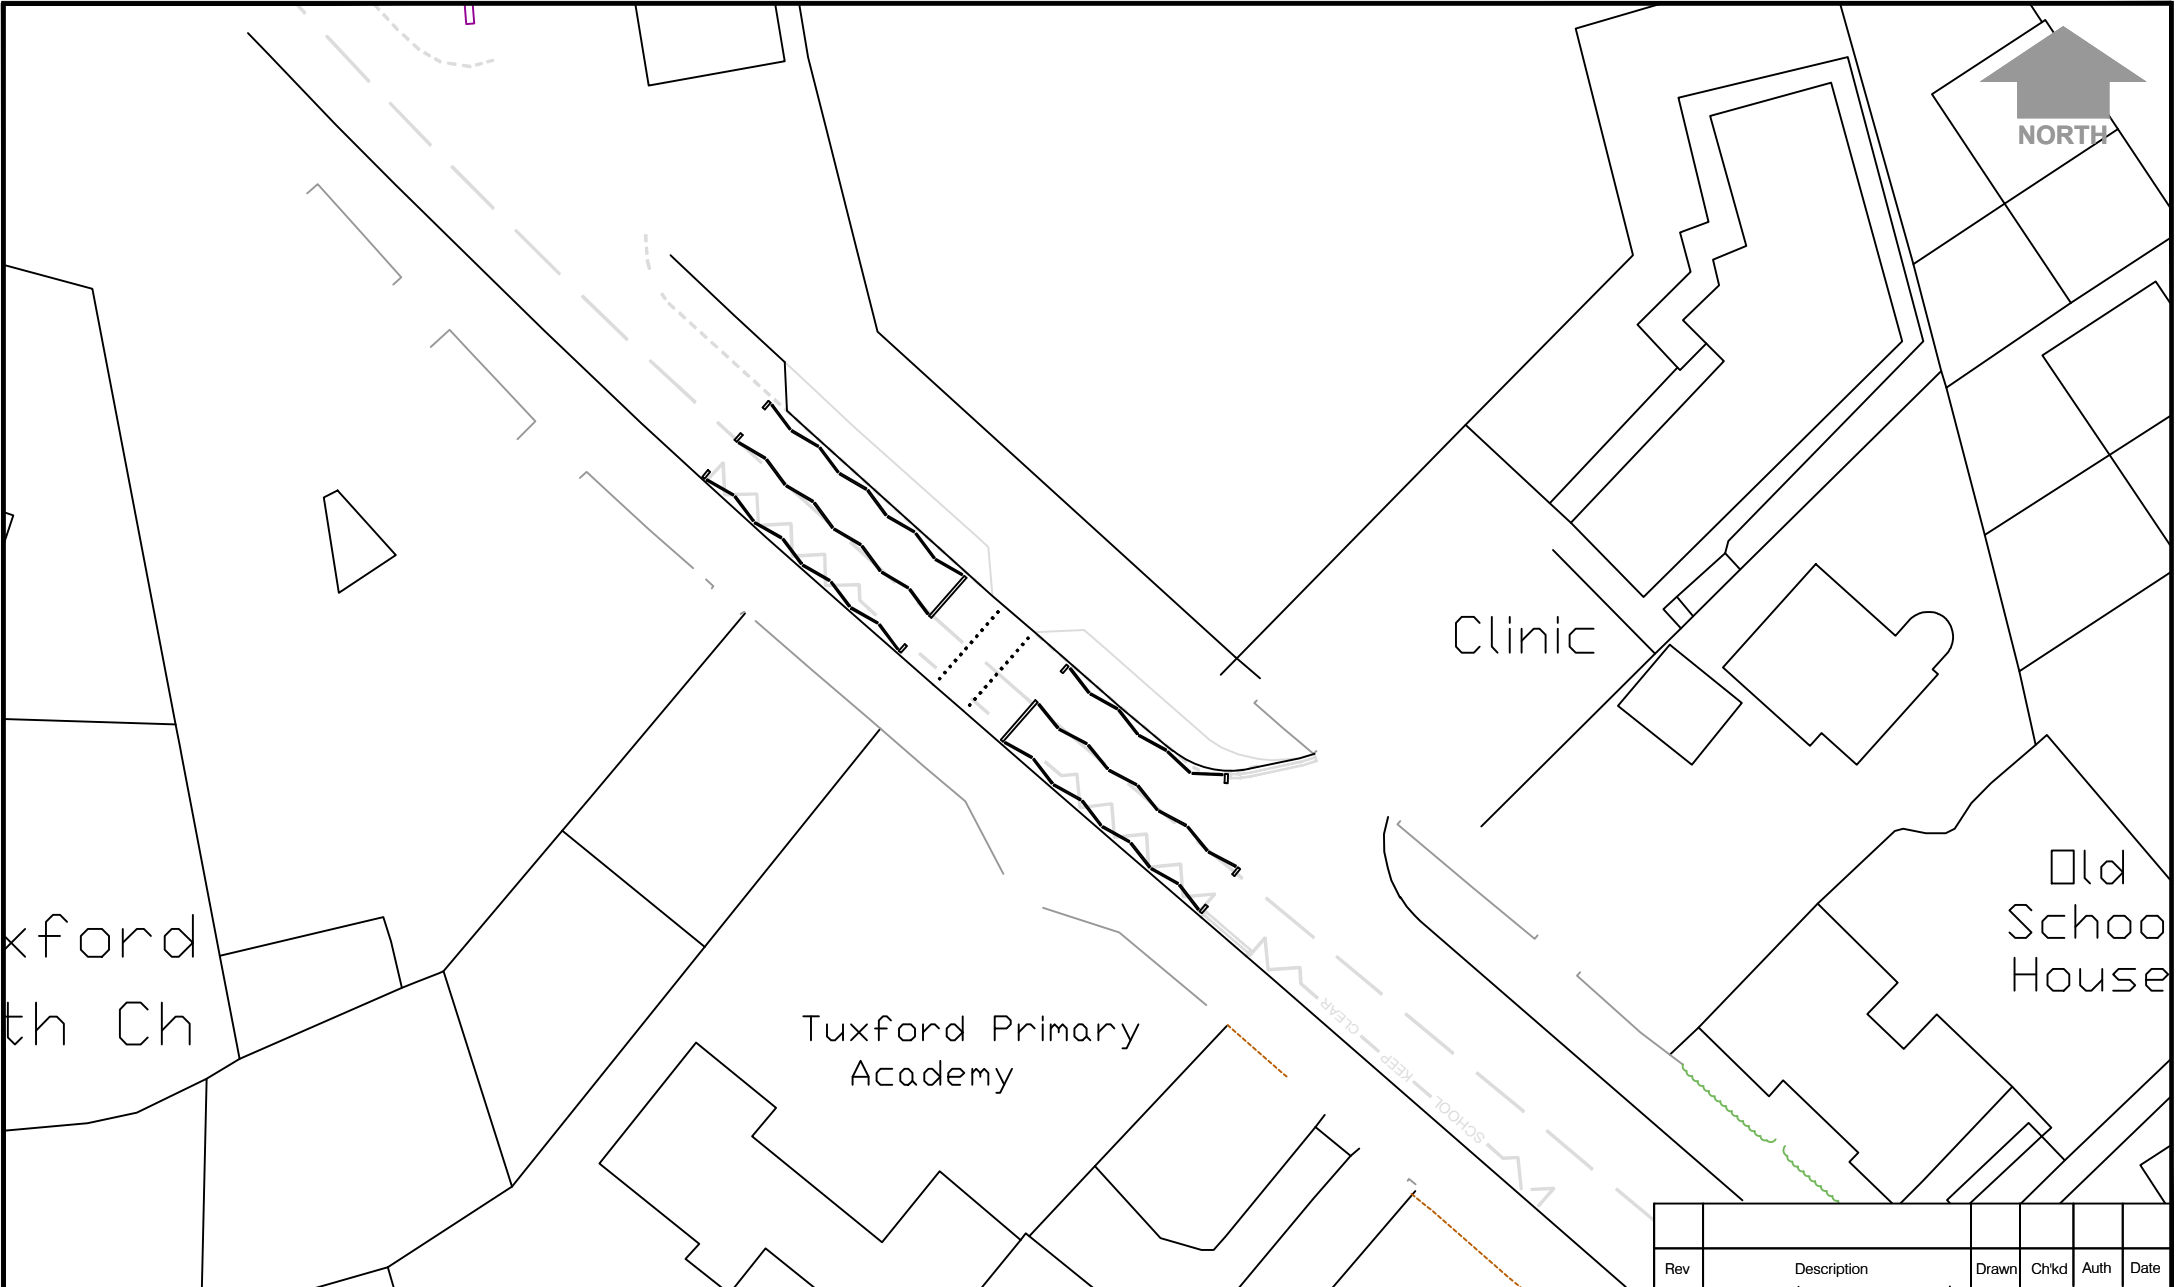



in partnership with



**Nottinghamshire
County Council**

www.viaem.co.uk Tel 01623 873873
 Bilsthorpe Depot, Bilsthorpe Business Park, Bilsthorpe,
 Nottinghamshire NG22 8ST

Project	Puffin Crossing - Newark Road Tuxford			Drawn	AG		Date	Feb 19	
Status	Project No. HW20357			Ch'kd	SM		Date	Feb 19	
Title	Lining Consultation Drawing			Auth			Traced		
Drawing No.	EMD/20357/04			Rev			Scale	1:500	