



### 1600 x 2000 Surface 75 Speed Cushion

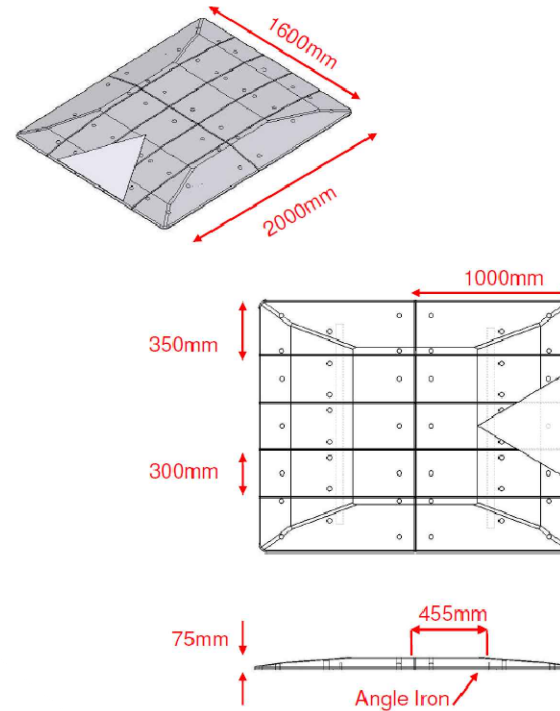



Complete Module Kits		
Component	Weight	Qty
Left Corner	15Kg	2
Right Corner	15Kg	2
300 Ramp	19Kg	6
Total weight of modules	174Kg	
M10 x 120mm Coach Screws		44
M10 Washers		44
Torx Screw		6
Rediplug		50
Bungs		44
Resin		2
Nozzles		4
Angle Iron 1140 mm long	4Kg	2
Total weight of Fixing Kit & Angle Iron	15Kg	
<b>Total Weight of Kit</b>	<b>189Kg</b>	

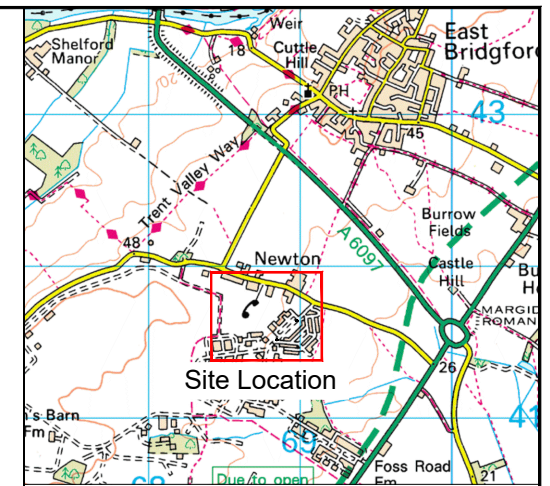

Location Plan (Scale 1:50,000)

### NOTES

1. This drawing is to be read in conjunction with all other relevant drawings, details and specifications.
2. Do not scale from this drawing.
3. All measurements are given in metres unless otherwise stated.
4. Fitting and fixing of speed cushions to be as per manufacturer's recommendations.
5. Location of speed cushions to be confirmed prior to the commencement of works

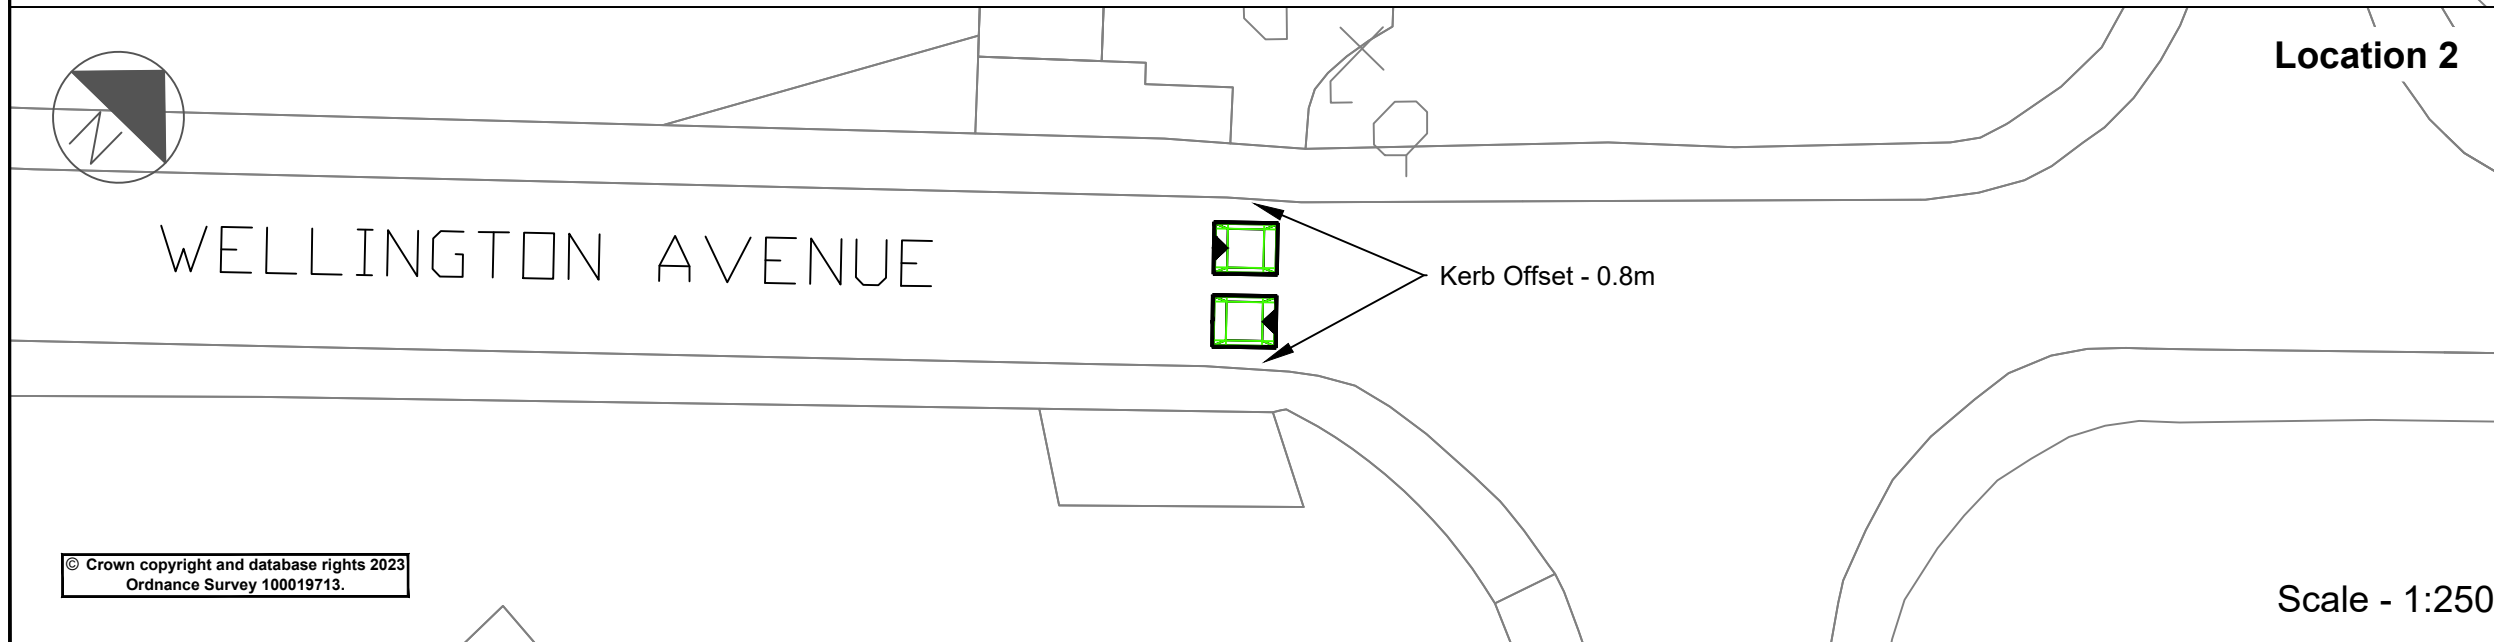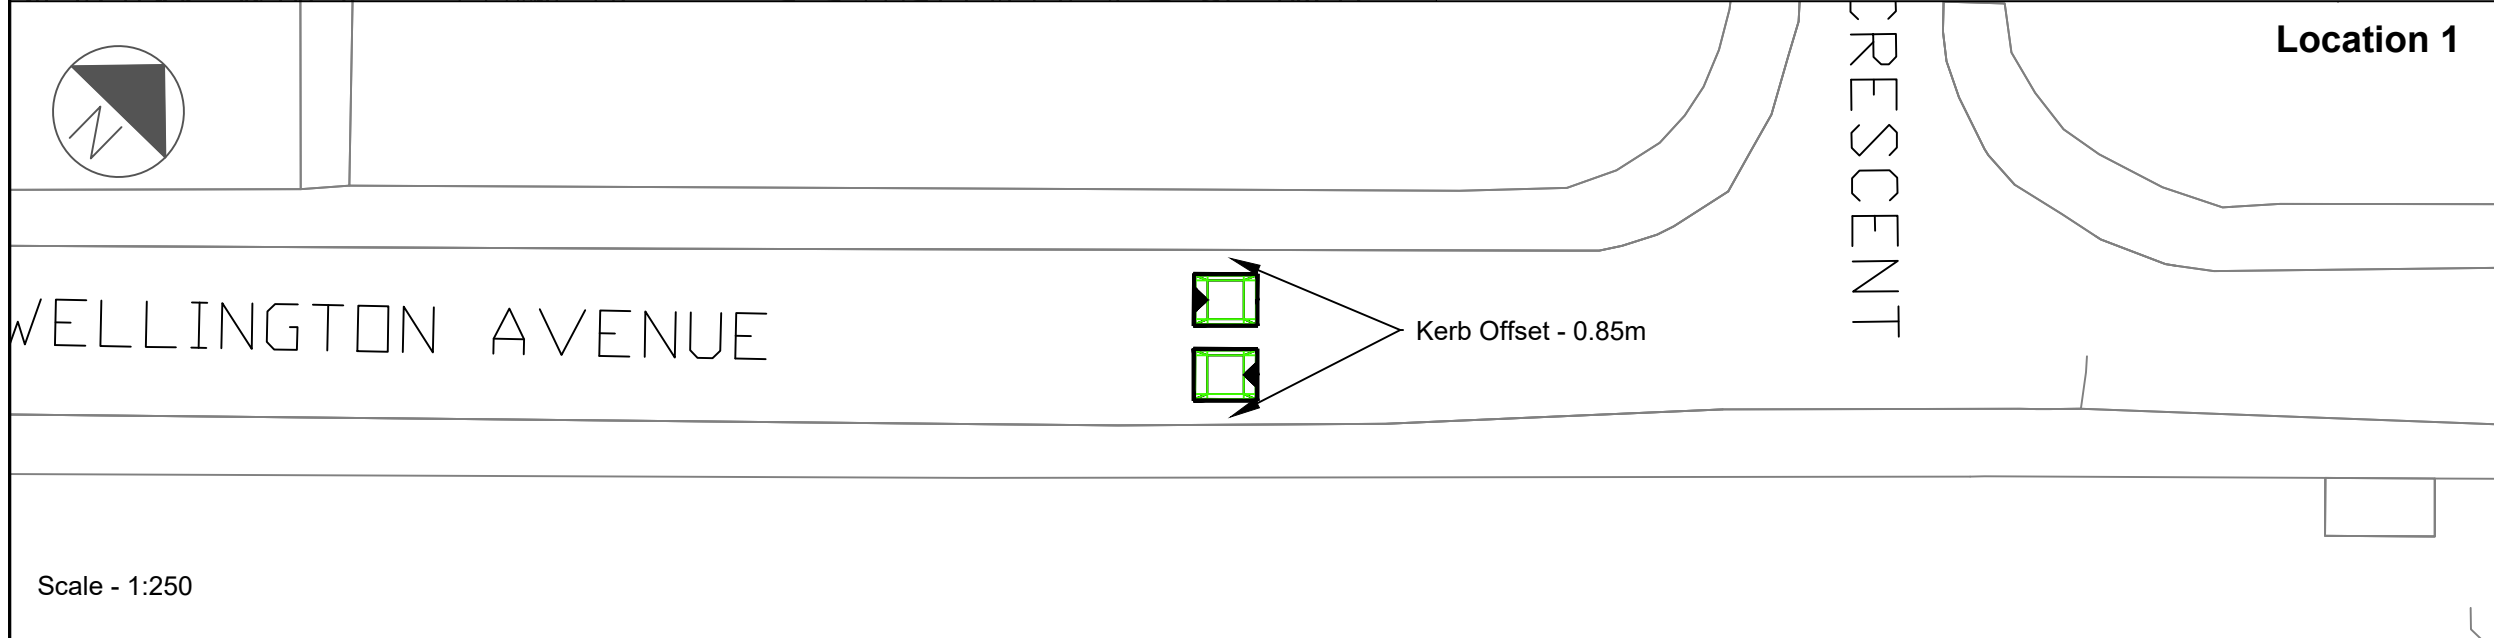

Rev	Description	Drawn	Ch'kd	Auth	Date

Project: Main Street, Newton - Traffic Calming

Project No.: 2150860

Drawing Title: Speed Cushions - Construction

Status Code	Drawing Suitability	Revision
S2	SUITABLE FOR INFORMATION	P01

Scale (@A3)	Drawn	Date
As Shown	MM	12-09-23
	Ch'kd	SD
	Auth	RF
		Date
		13-09-23

Project/Originator/Volume/Location/Type/Role/Number  
2150860-VIA-HGN-ZZ-DR-CH-00003



www.viaem.co.uk Tel 0115 804 2100  
Bilthorpe Depot, Bilthorpe Business Park,  
Bilthorpe, Nottinghamshire, NG22 8ST

© Via East Midlands Limited, Registered in England no.09903246

© Crown copyright and database rights 2023  
Ordnance Survey 100019713.

Oct 02 2024 - 12:35pm C:\Users\de85DC\Documents\ViaEM\2024-25\Project Files\IT2450196 Main Street Wellington Avenue NewtonB Design\PhaseB04 Detailed Design\2150860-VIA-HGN-ZZ-DR-CH-00003 - Speed Cushions - Construction.dwg