


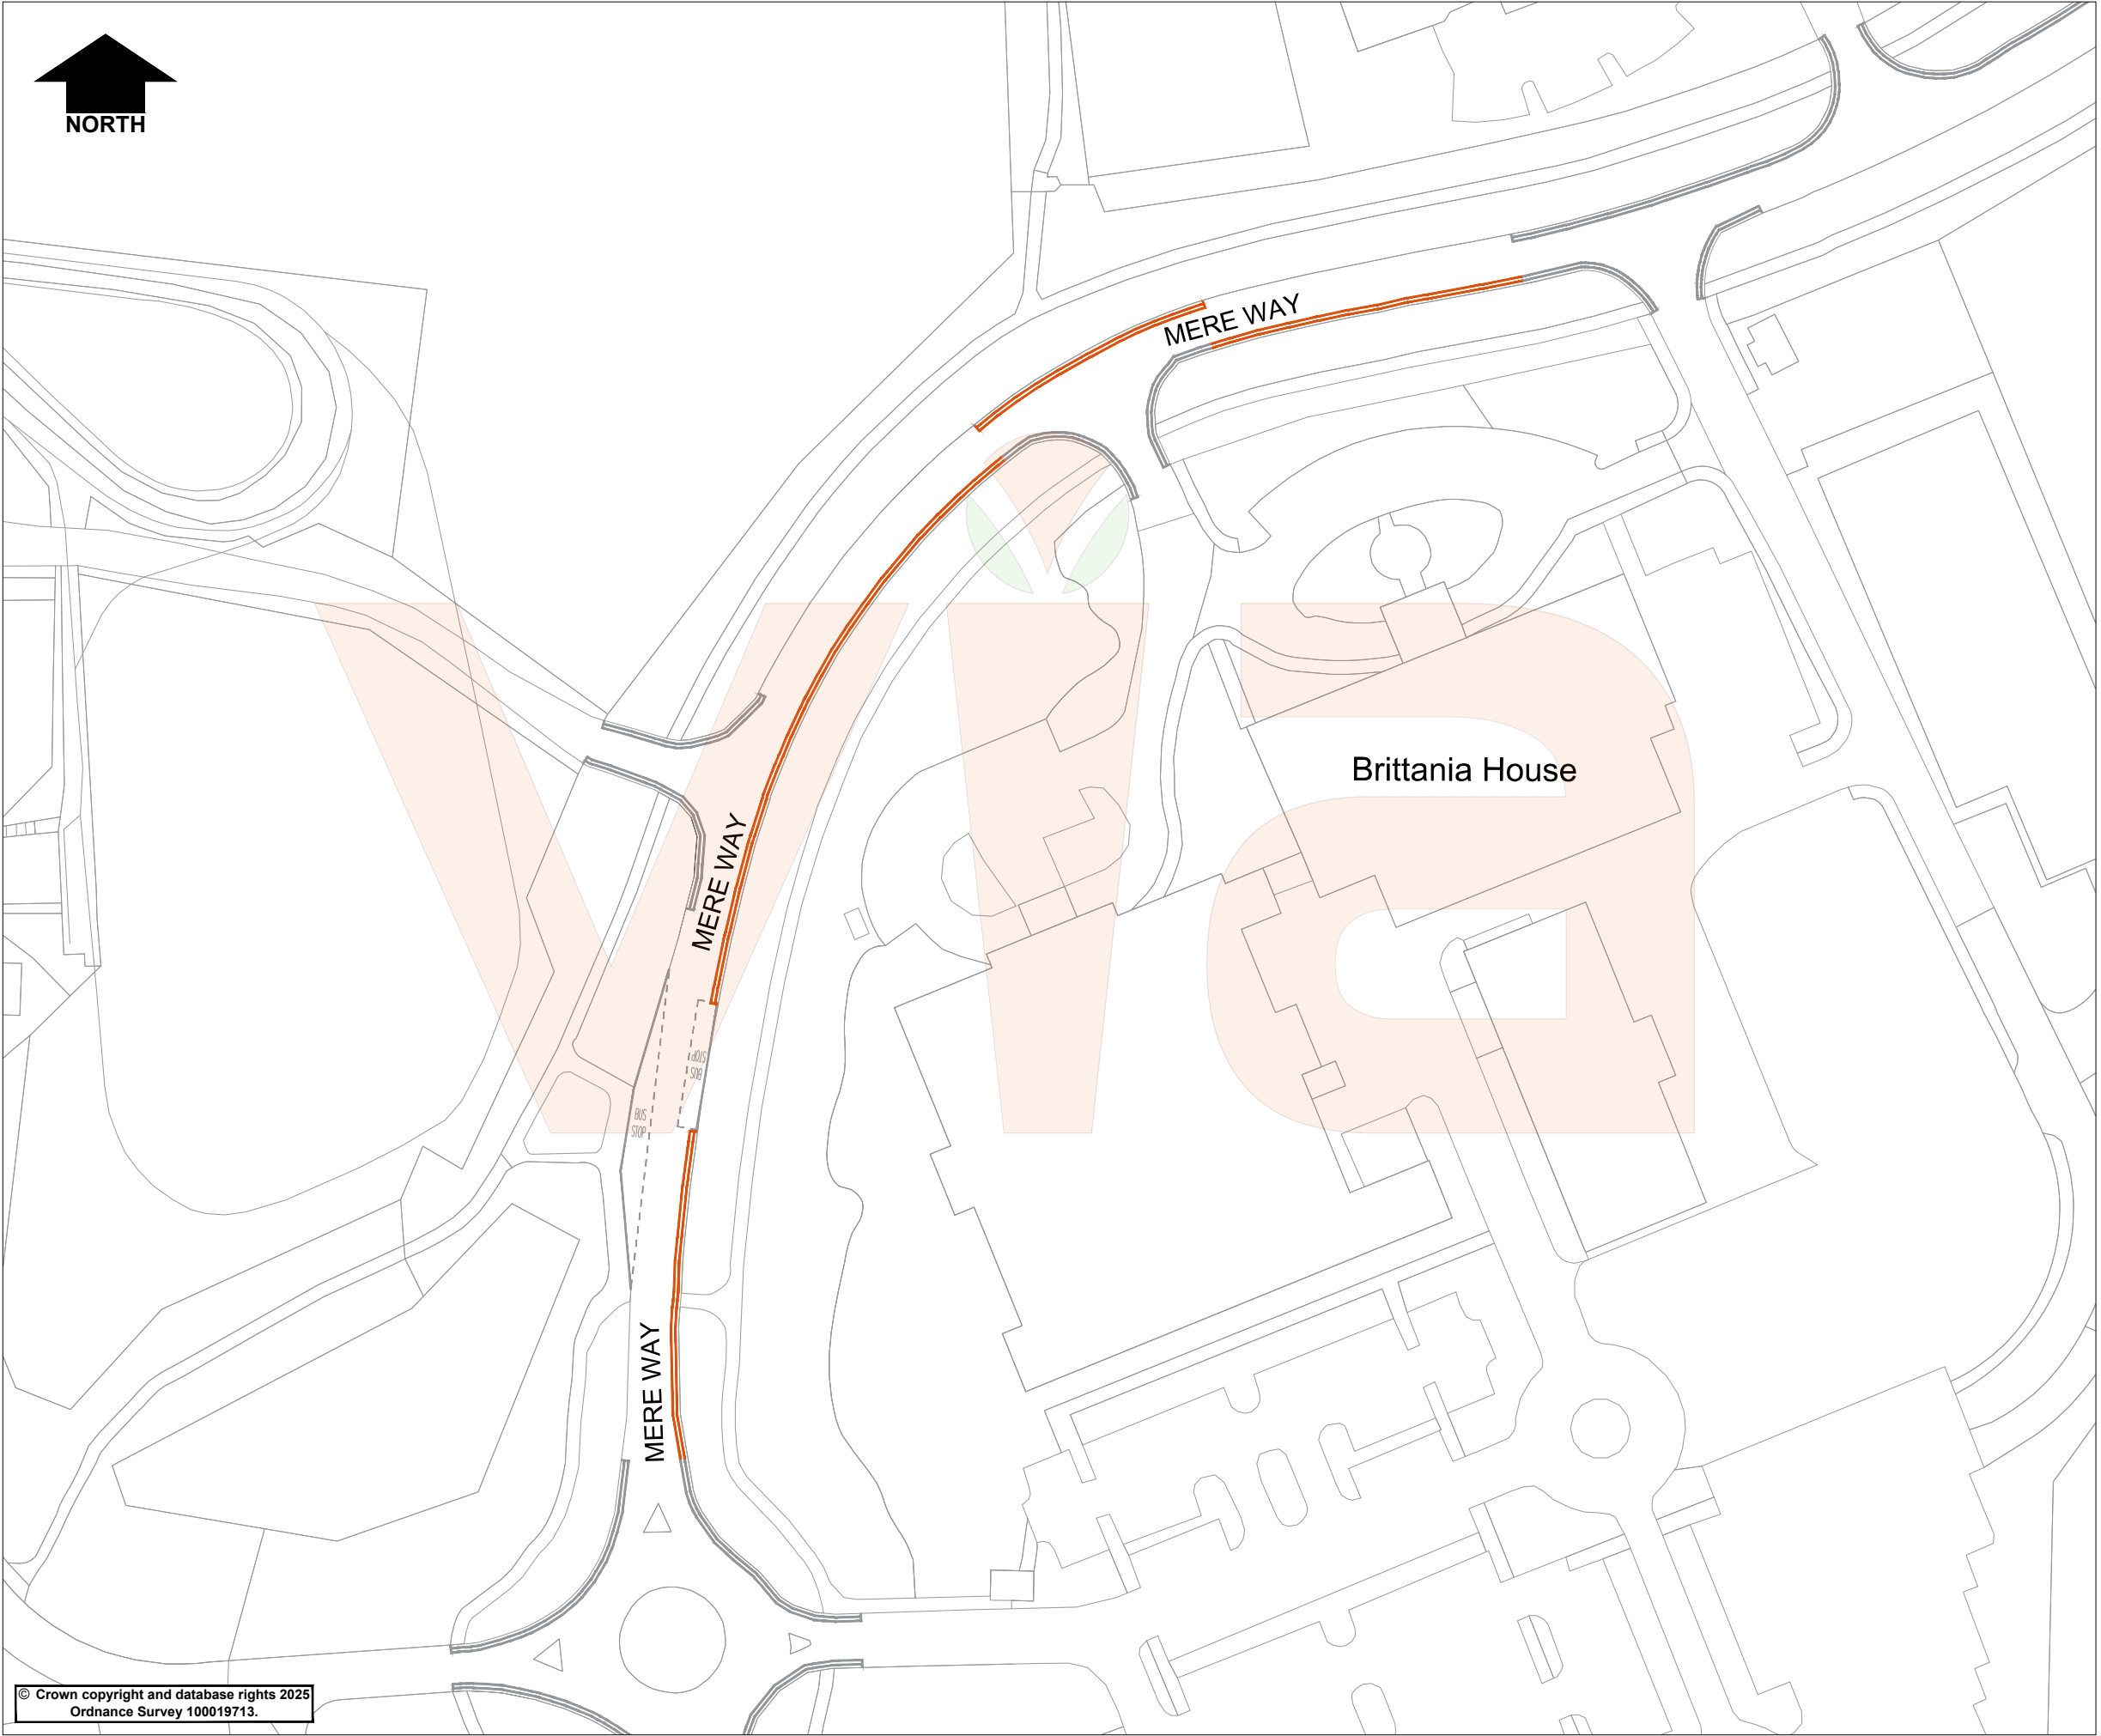

KEY

Proposed Double Yellow Lines

Existing Bus Stop Clearway

Existing Double Yellow Lines

Rev.	Description		Drawn	Ch'kd	Auth	Date
Project Mere Way, Loughborough Road, Ruddington						
Status STG 2		Project No. NNS 111 - TRO 8402				
Drawing Title Proposed Double Yellow Lines - Advert Plan						
Scale NTS		Drawn FR			Date AUG 25	
		Ch'kd MW			Date AUG 25	
		Auth MN		Traced		
Drawing No. H/FR/5028/01					Rev. 0	

in partnership with

www.viaem.co.uk Tel 0115 804 2100
Bilthorpe Depot, Bilthorpe Business Park, Bilthorpe,
Nottinghamshire, NG22 8ST

© Crown copyright and database rights 2025
Ordnance Survey 100019713.