




in partnership with
Nottinghamshire
County Council

www.viaem.co.uk Tel 0115 8042100
 Bilshorpe Depot, Bilshorpe Business Park, Bilshorpe,
 Nottinghamshire NG22 8ST

© Via East Midlands Limited Registered in England no.09303246

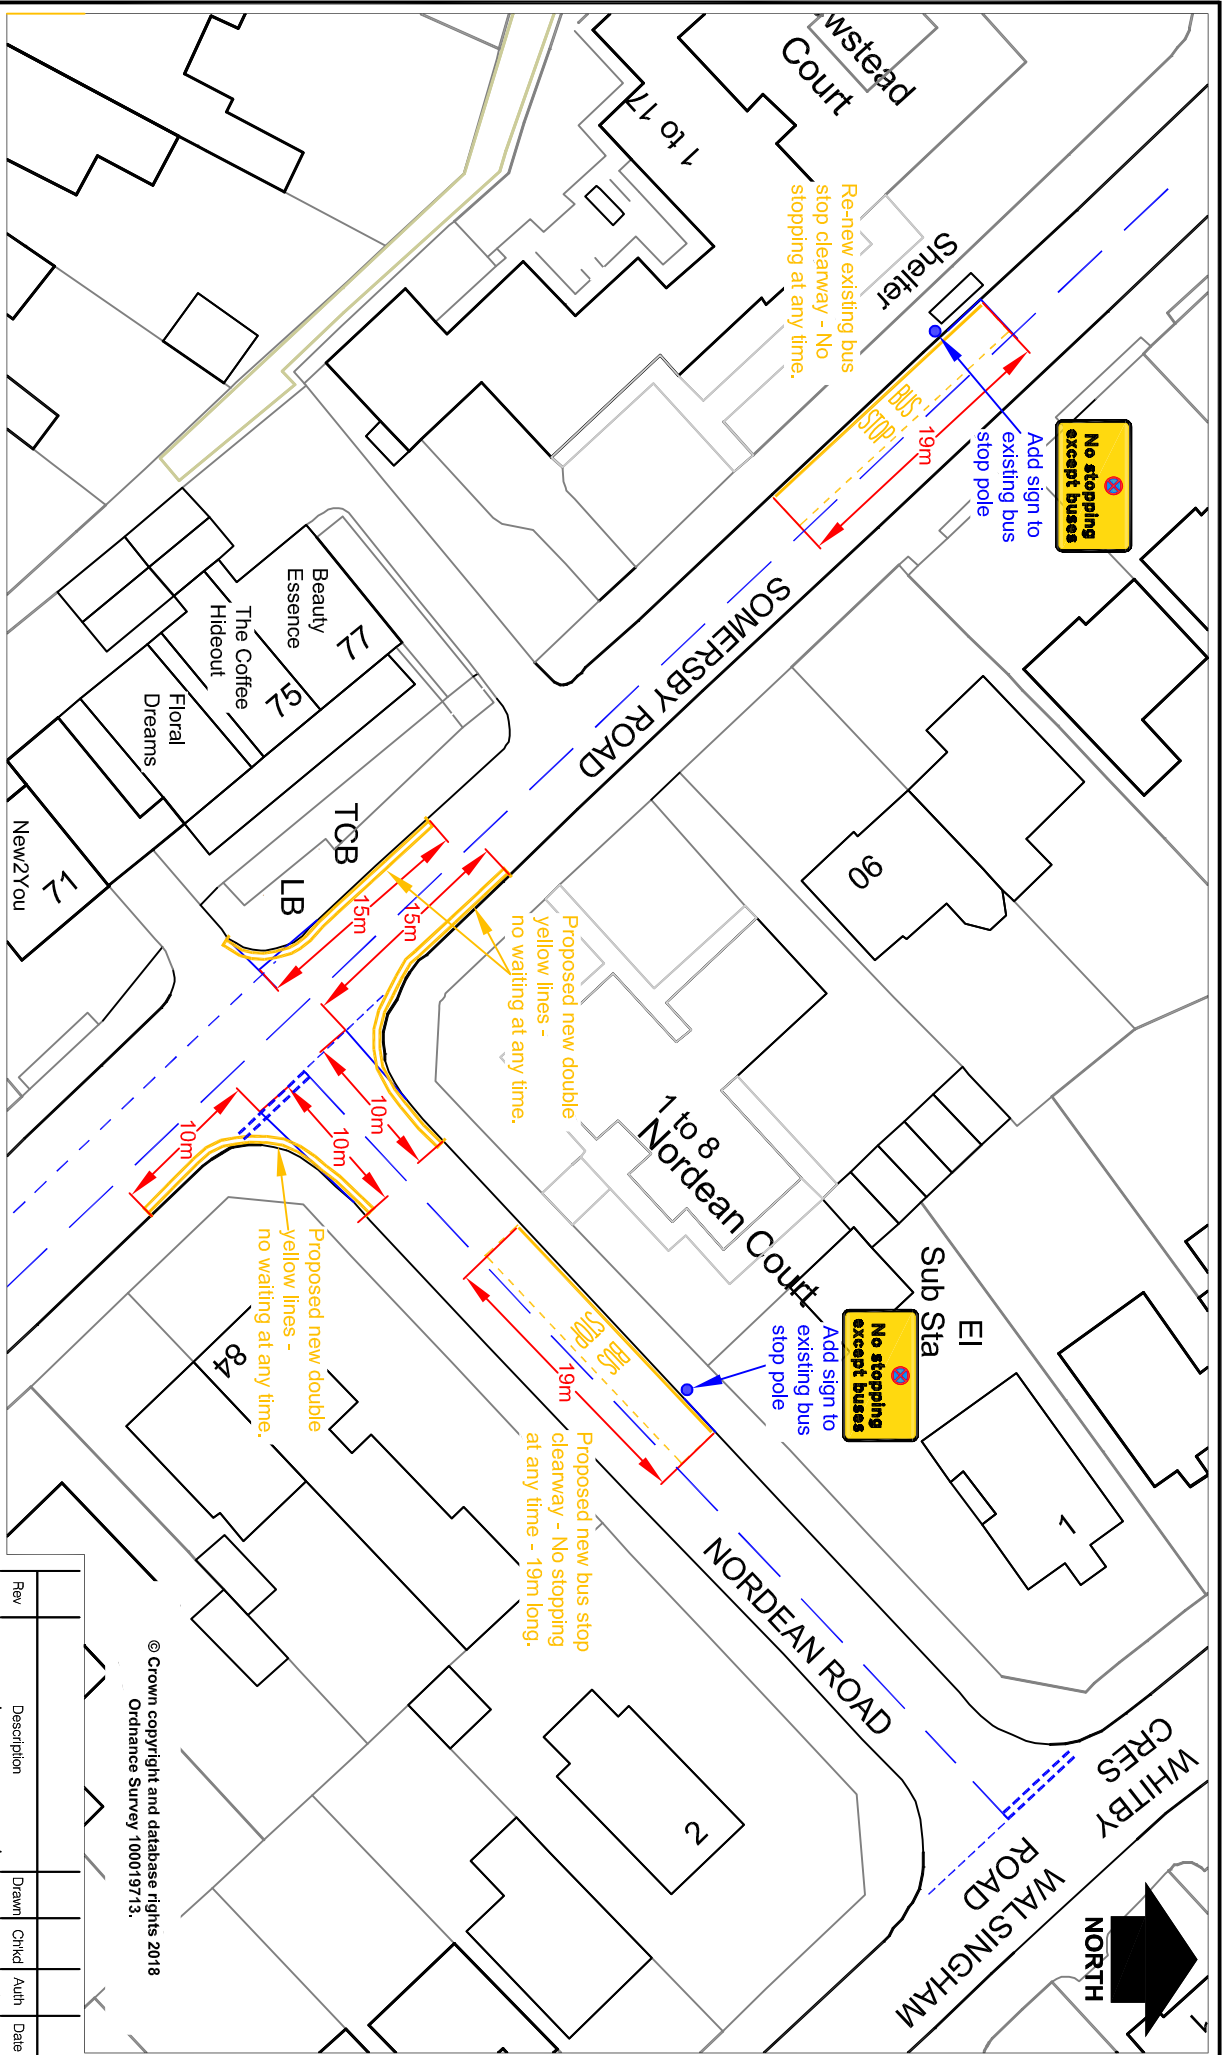

© Crown copyright and database rights 2018
 Ordnance Survey 100019713.

Somersby Road, Woodthorpe Proposed Parking Restrictions

Project No. HW20106

Title Plan TRO 7201

H/JAB/2878/01

Rev	Description	Drawn	Chkd	Date
		J.A.B.		Oct 18

Rev	Description	Drawn	Chkd	Date
		H.N.		Oct 18

Scale 1:500