



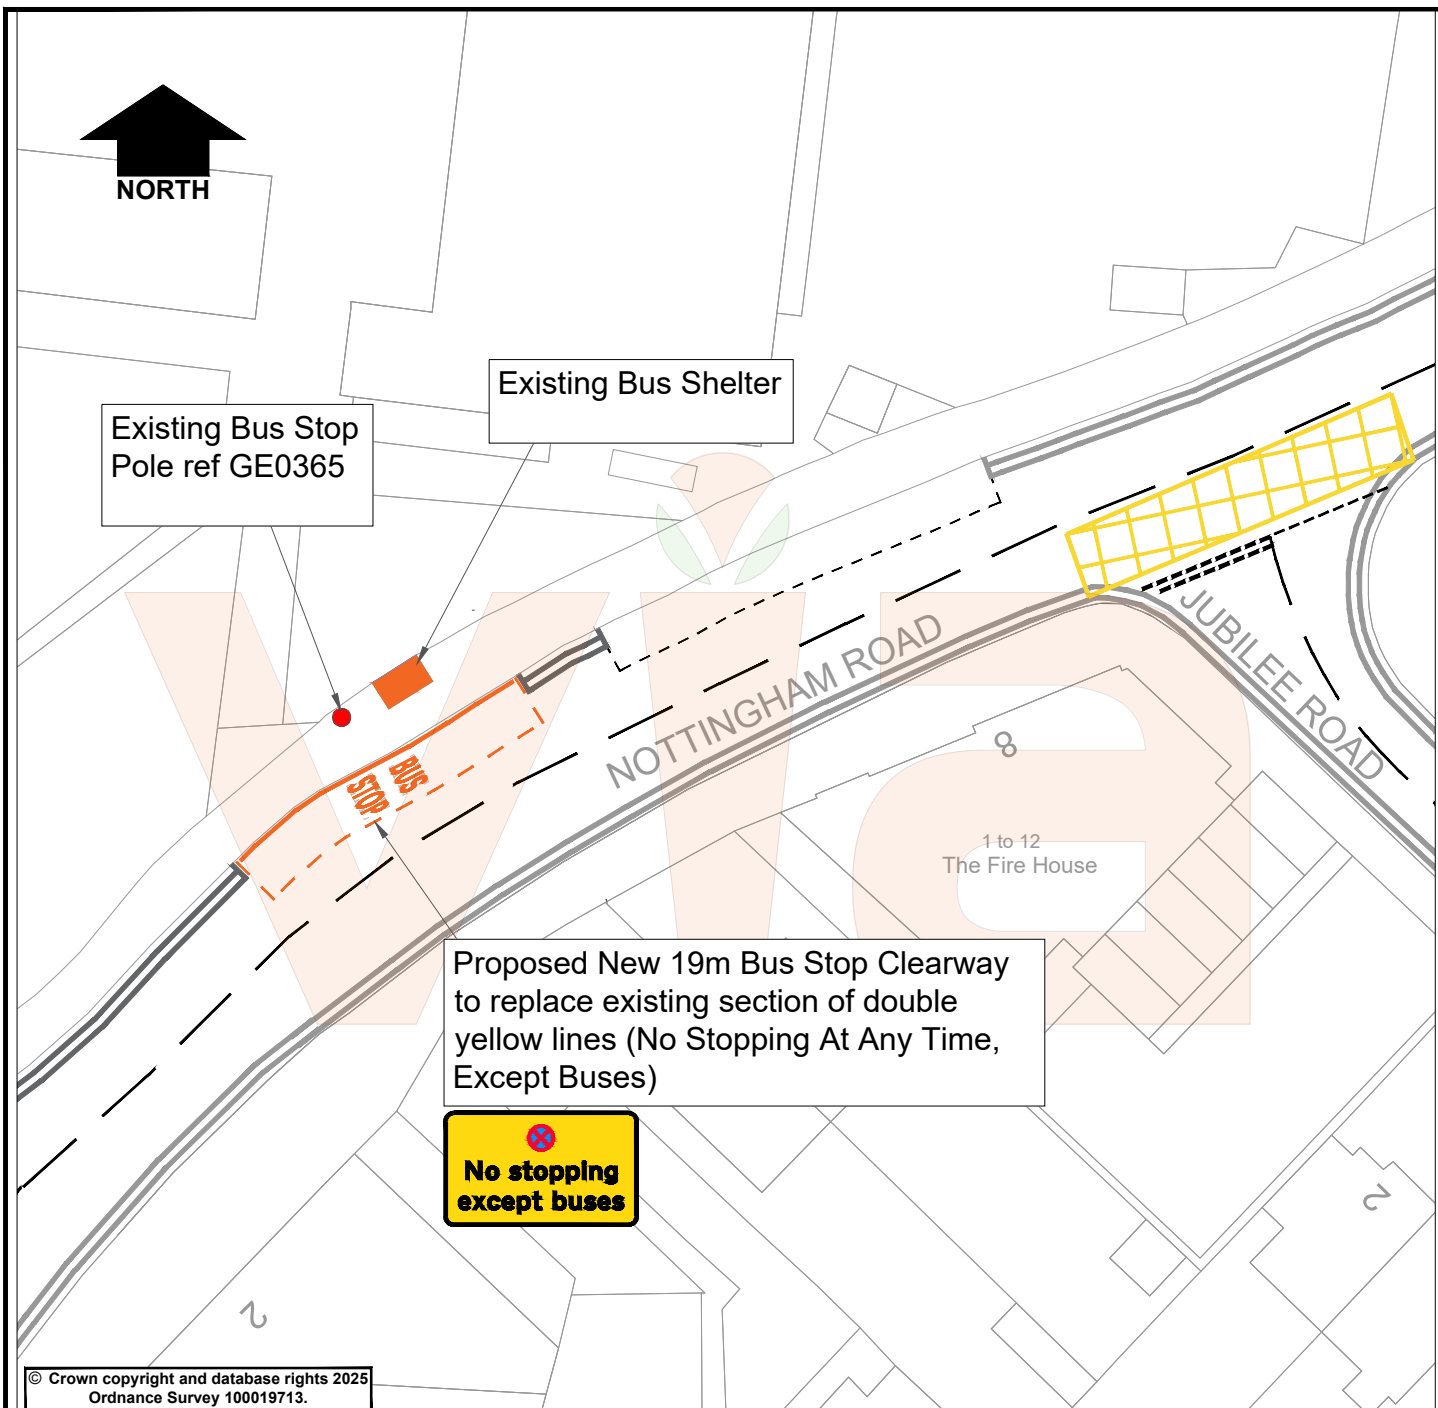

KEY

- Proposed New 19m Bus Stop Clearway (No Stopping At Any Time Except Buses)
- Existing Bus Stop Pole ref GE0365
- Existing Bus Stop Shelter
- Existing Double Yellow Line
- Existing Yellow Box
- Existing Limited waiting parking bay

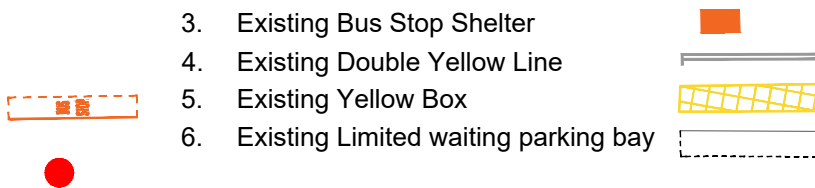

in partnership with



**Nottinghamshire
County Council**

www.viaem.co.uk Tel 0115 804 2100

Bilthorpe Depot, Bilthorpe Business Park, Bilthorpe,
Nottinghamshire, NG22 8ST

Project

Nottingham Road, Arnold

Status
STG 2

Project No.
GN9 - TP2550280

Drawing Title

Proposed Bus Stop Clearway

Drawing No.

H/FR/5159/02

Rev.	Description	Drawn	Ch'kd	Auth	Date
		TS			AUG' 25
		MW			AUG' 25
		MN			

Drawn: TS Date: AUG' 25

Ch'kd: MW Date: AUG' 25

Auth: MN Traced:

Scale: NTS

Rev: 0