




Existing No Left Turn Prohibition

Existing No Right Turn Prohibition

Proposed new left turn only restriction

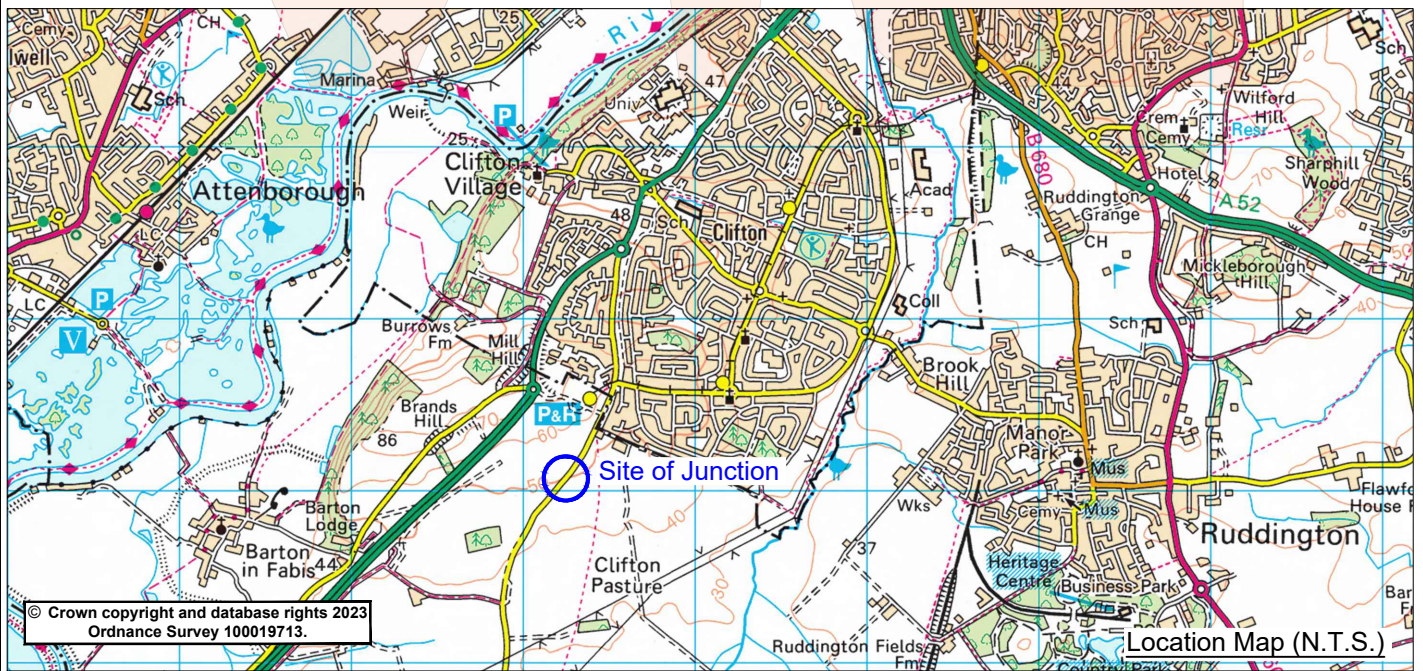

© Crown copyright and database rights 2023  
Ordnance Survey 100019713.

Location Map (N.T.S.)

Rev.	Description	Drawn	Ch'kd	Auth	Date
------	-------------	-------	-------	------	------

Project		Drawn		Date	
Nottingham Road Junction Barton in Fabis		J.A.B.		Aug.23	
		M.N.		Aug.23	
Status	Project No.	Auth	Traced		
Drawing Title				Scale	
Proposed Left Turn Only Restriction TRO Plan				1:1000 @A4	
Drawing No.				Rev.	
H/JAB/4434/01					



in partnership with



www.viaem.co.uk Tel 0115 804 2100  
Bilthorpe Depot, Bilthorpe Business Park, Bilthorpe,  
Nottinghamshire, NG22 8ST