




Proposed No Left Turn Prohibition
(from a north-westerly direction to
a north-easterly direction)



Proposed No Right Turn Prohibition
(from a north-easterly direction to
a north-westerly direction)

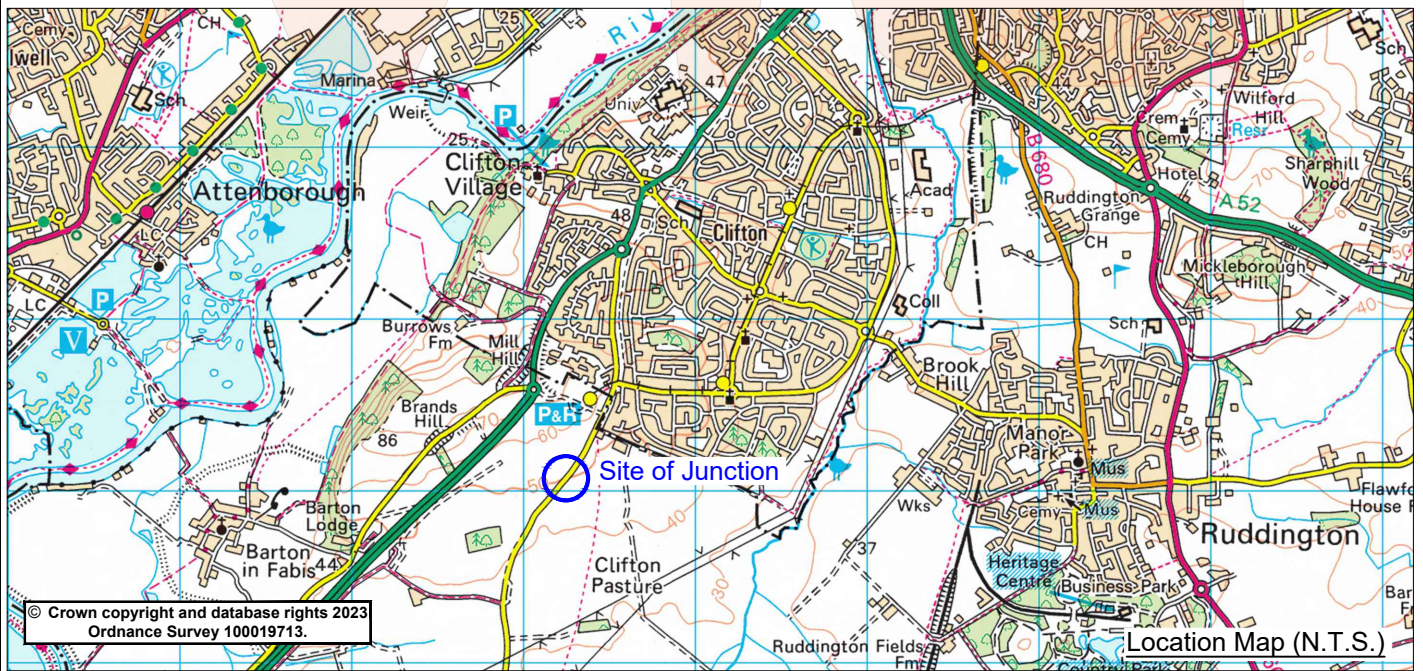

Rev.	Description	Drawn	Ch'kd	Auth	Date
------	-------------	-------	-------	------	------

Project		Drawn		Date	
Nottingham Road Junction Barton in Fabis		J.A.B.		Jan.23	
		M.N.		Jan.23	
Status	Project No.	Auth	Traced		
Drawing Title				Scale	
Proposed Turning Prohibitions TRO Plan				1:1000 @A4	
Drawing No.				Rev.	
H/JAB/4188/01					


 in partnership with

**Nottinghamshire
County Council**
www.viaem.co.uk Tel 0115 804 2100
 Bilsthorpe Depot, Bilsthorpe Business Park, Bilsthorpe,
 Nottinghamshire, NG22 8ST