


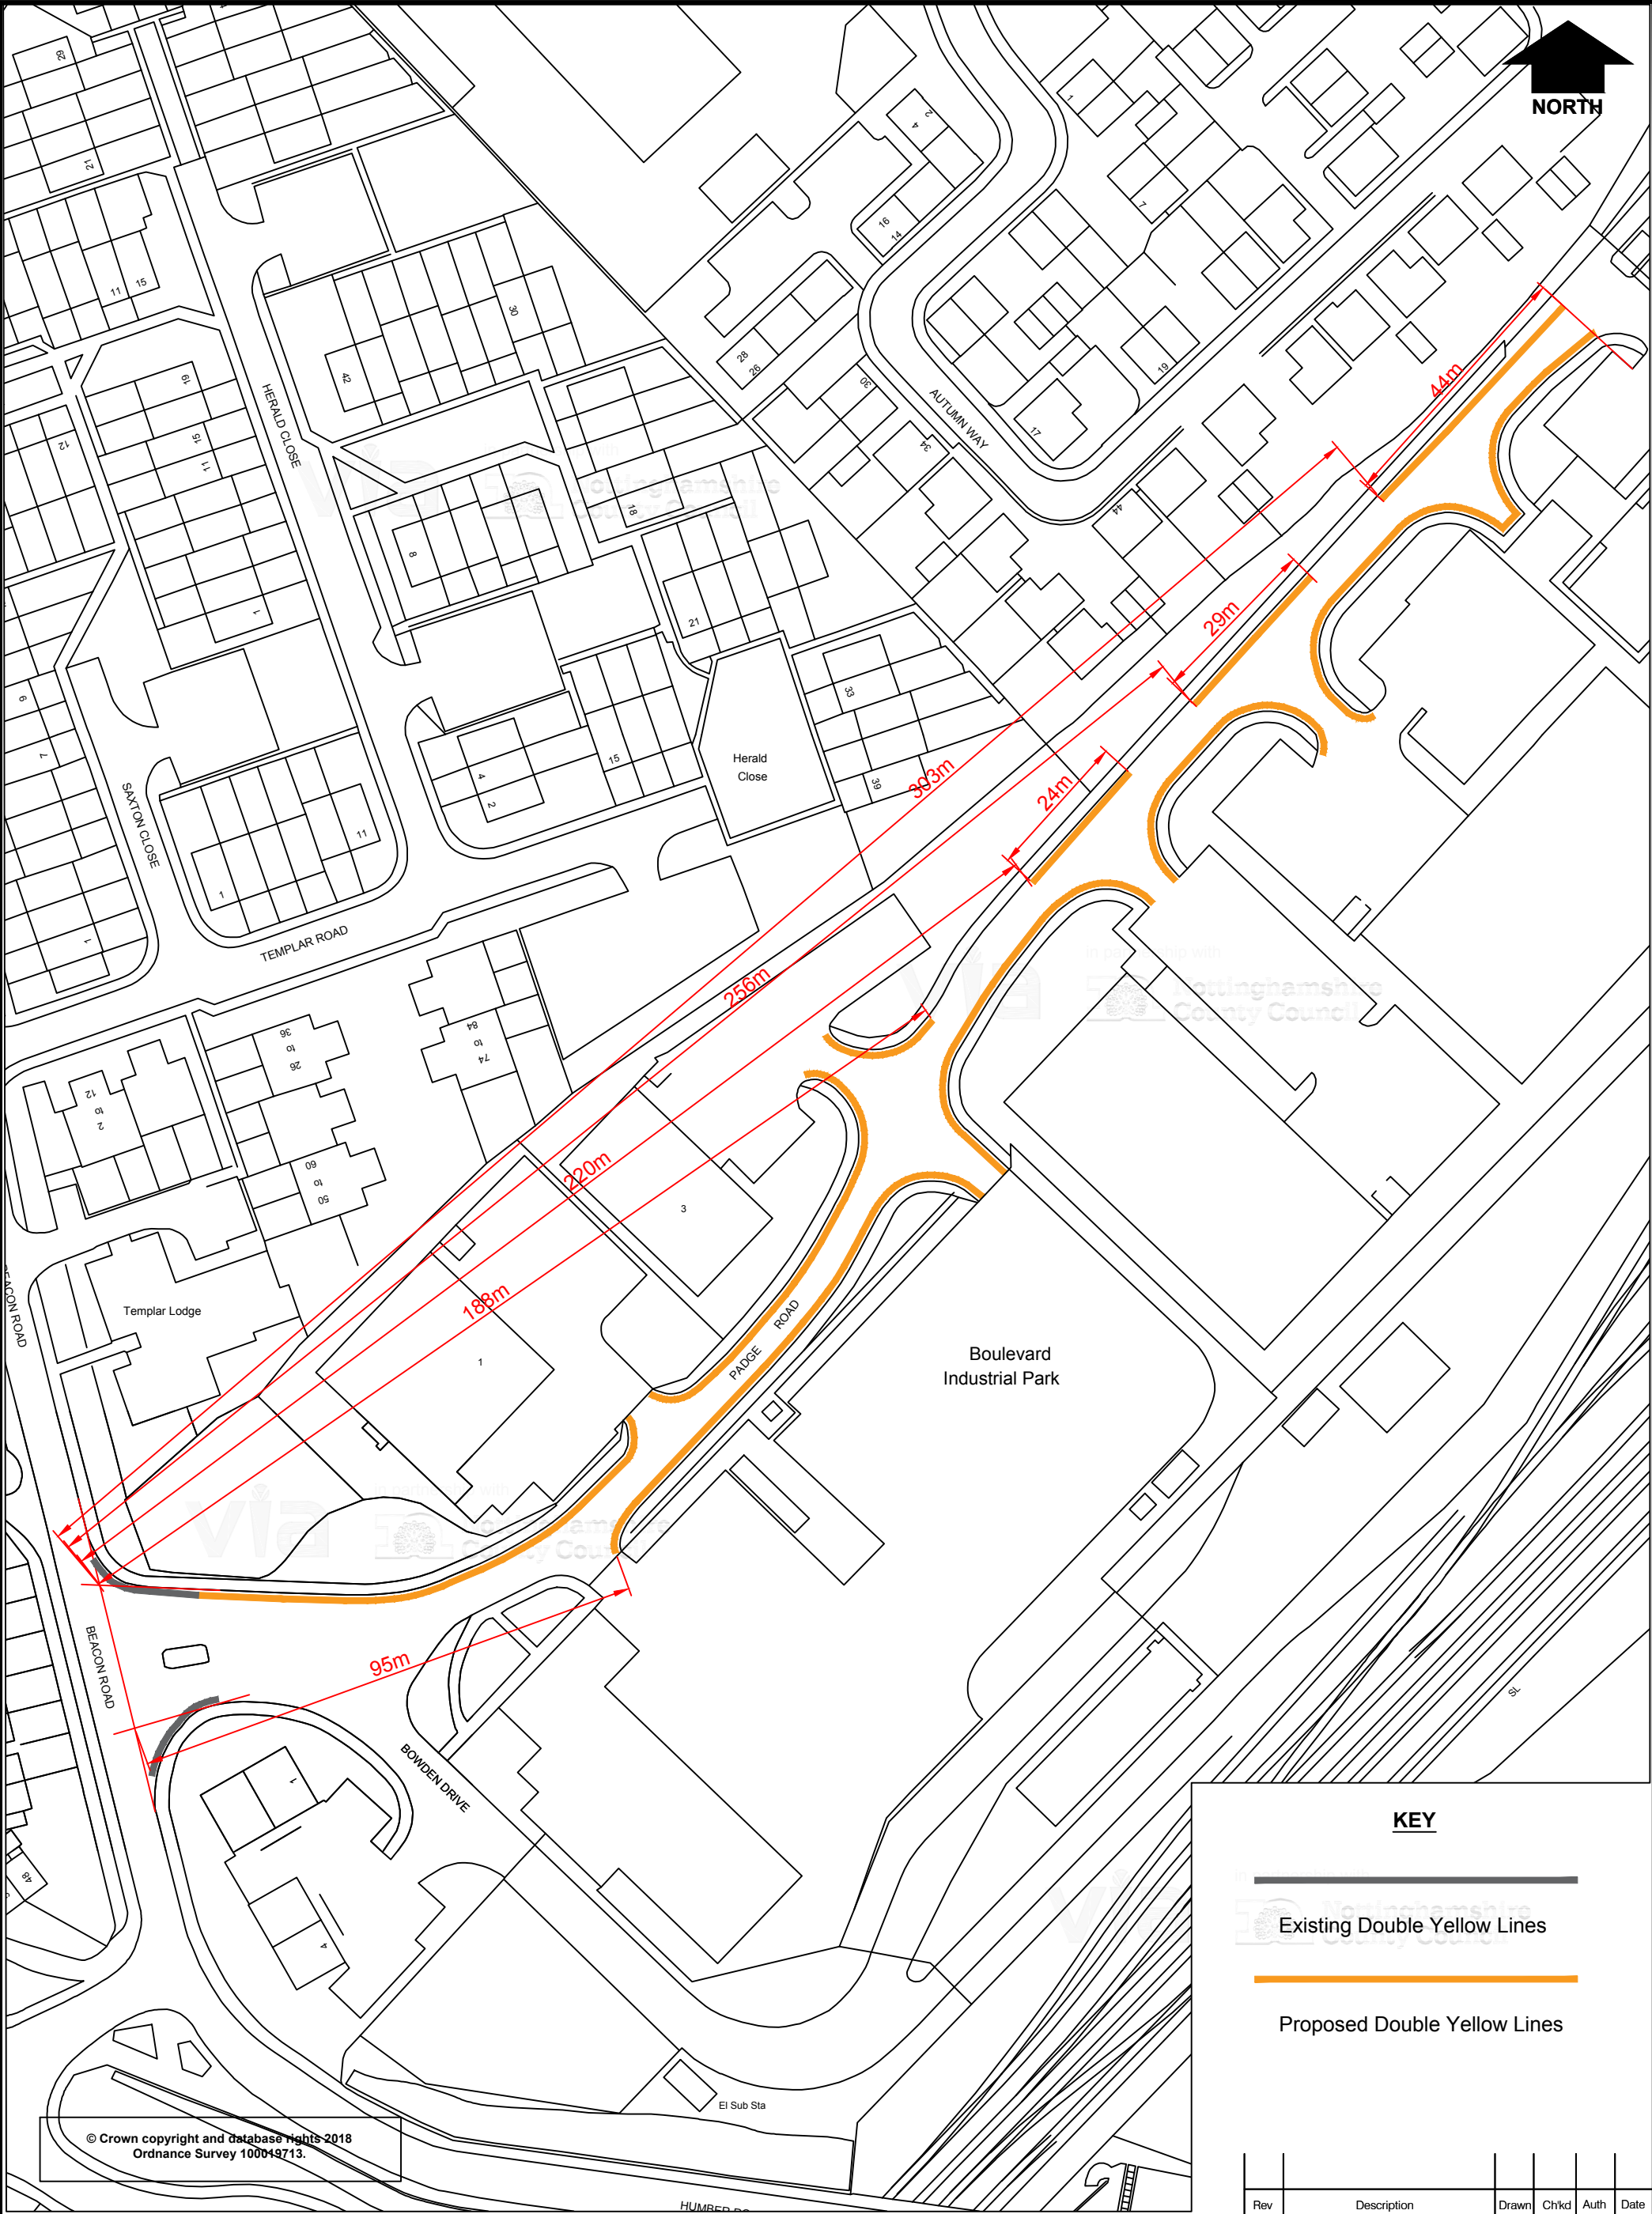

KEY

- Existing Double Yellow Lines
- Proposed Double Yellow Lines

© Crown copyright and database rights 2018
Ordnance Survey 100049713.



in partnership with



www.viaem.co.uk Tel 0115 8042100
Bilthorpe Depot, Bilthorpe Business Park, Bilthorpe,
Nottinghamshire NG22 8ST

Project				Padge Road, Beeston				Drawn				Date			
Status				Project No.				SLW				June 18			
Title				TRO 5254				Chkd				Date			
Drawing No.				H/SLW/2744/01				JMR				June '18			
				Proposed Double Yellow Lines				Auth				Traced			
				ADVERT PLAN				Rev				Scale			
												1:1000			