
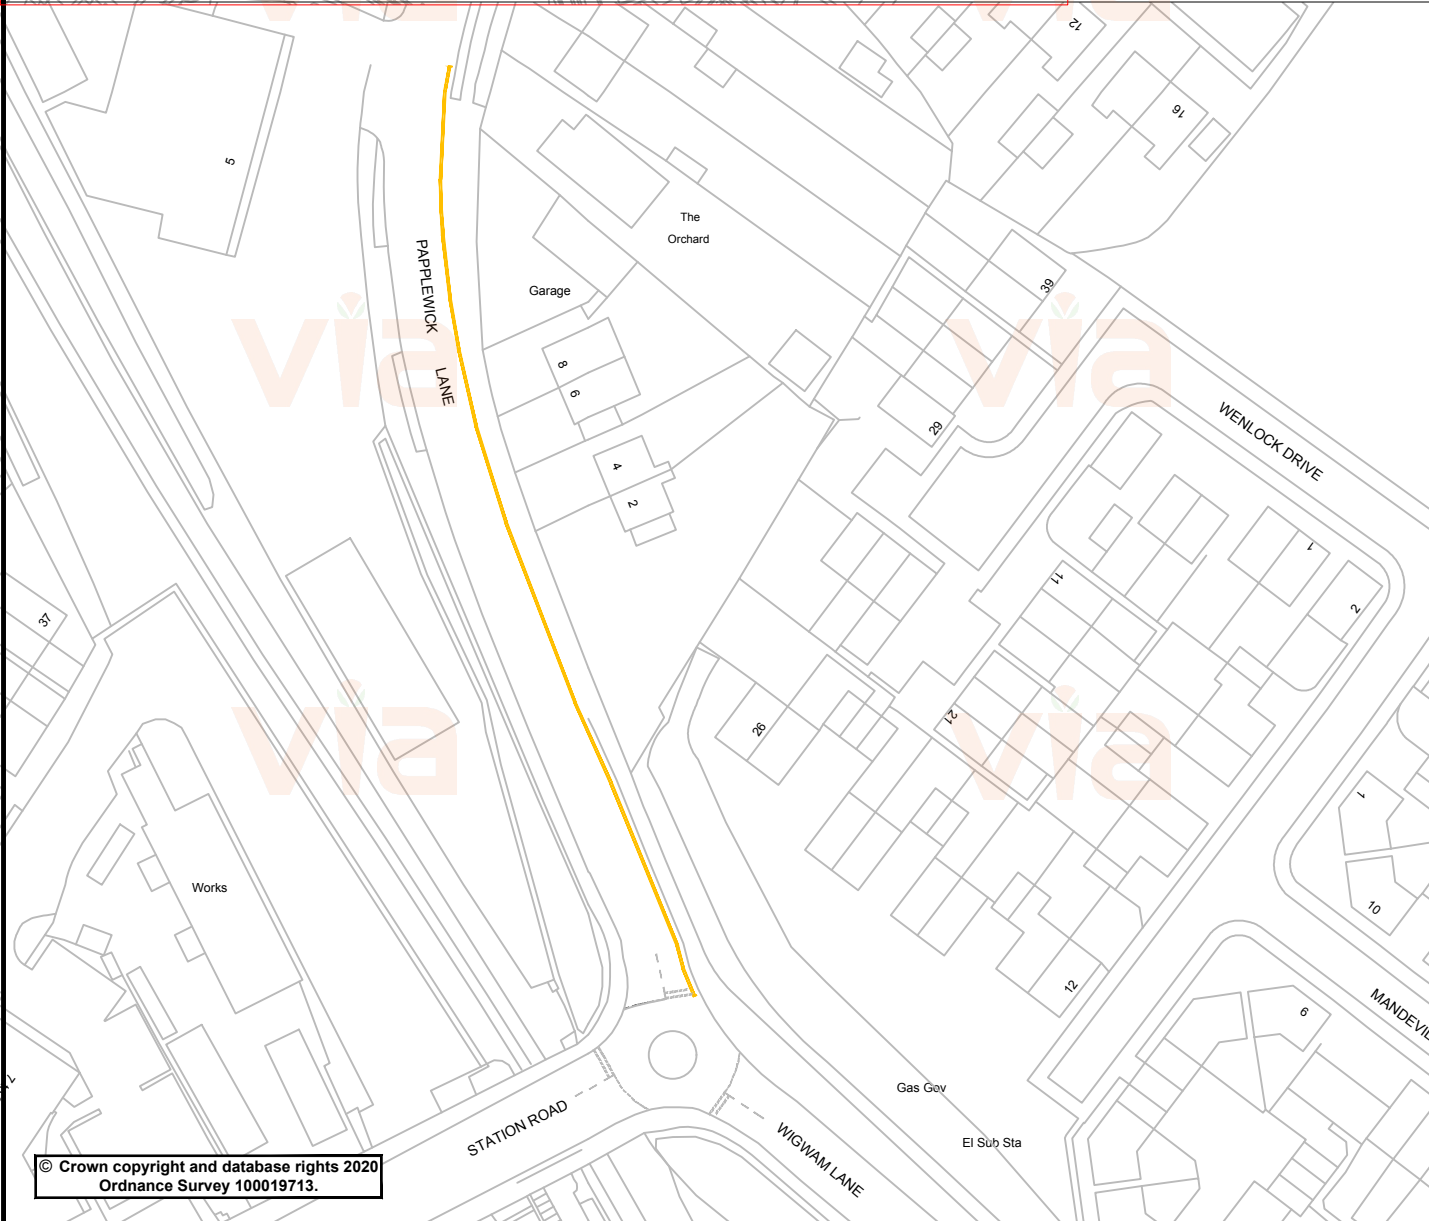


<b>KEY</b>	New double yellow lines to diag 1018.1 (100mm wide)
	



© Crown copyright and database rights 2020  
Ordnance Survey 100019713.



in partnership with



**Nottinghamshire County Council**

[www.viaem.co.uk](http://www.viaem.co.uk) Tel 0115 804 2100  
Bilthorpe Depot, Bilthorpe Business Park, Bilthorpe, Nottinghamshire, NG22 8ST

Project		Papplewick Lane, Hucknall		Drawn	GC	Date	July '20	
				Chkd	JB	Date	July '20	
Status	New	Project No.	TRO 4241 HW30252	Auth	HN	Traced	GC	
Drawing Title							Scale	NTS
Has Made New Double Yellow Lines								
Drawing No.							Rev.	0
H/GC/3281/02								