



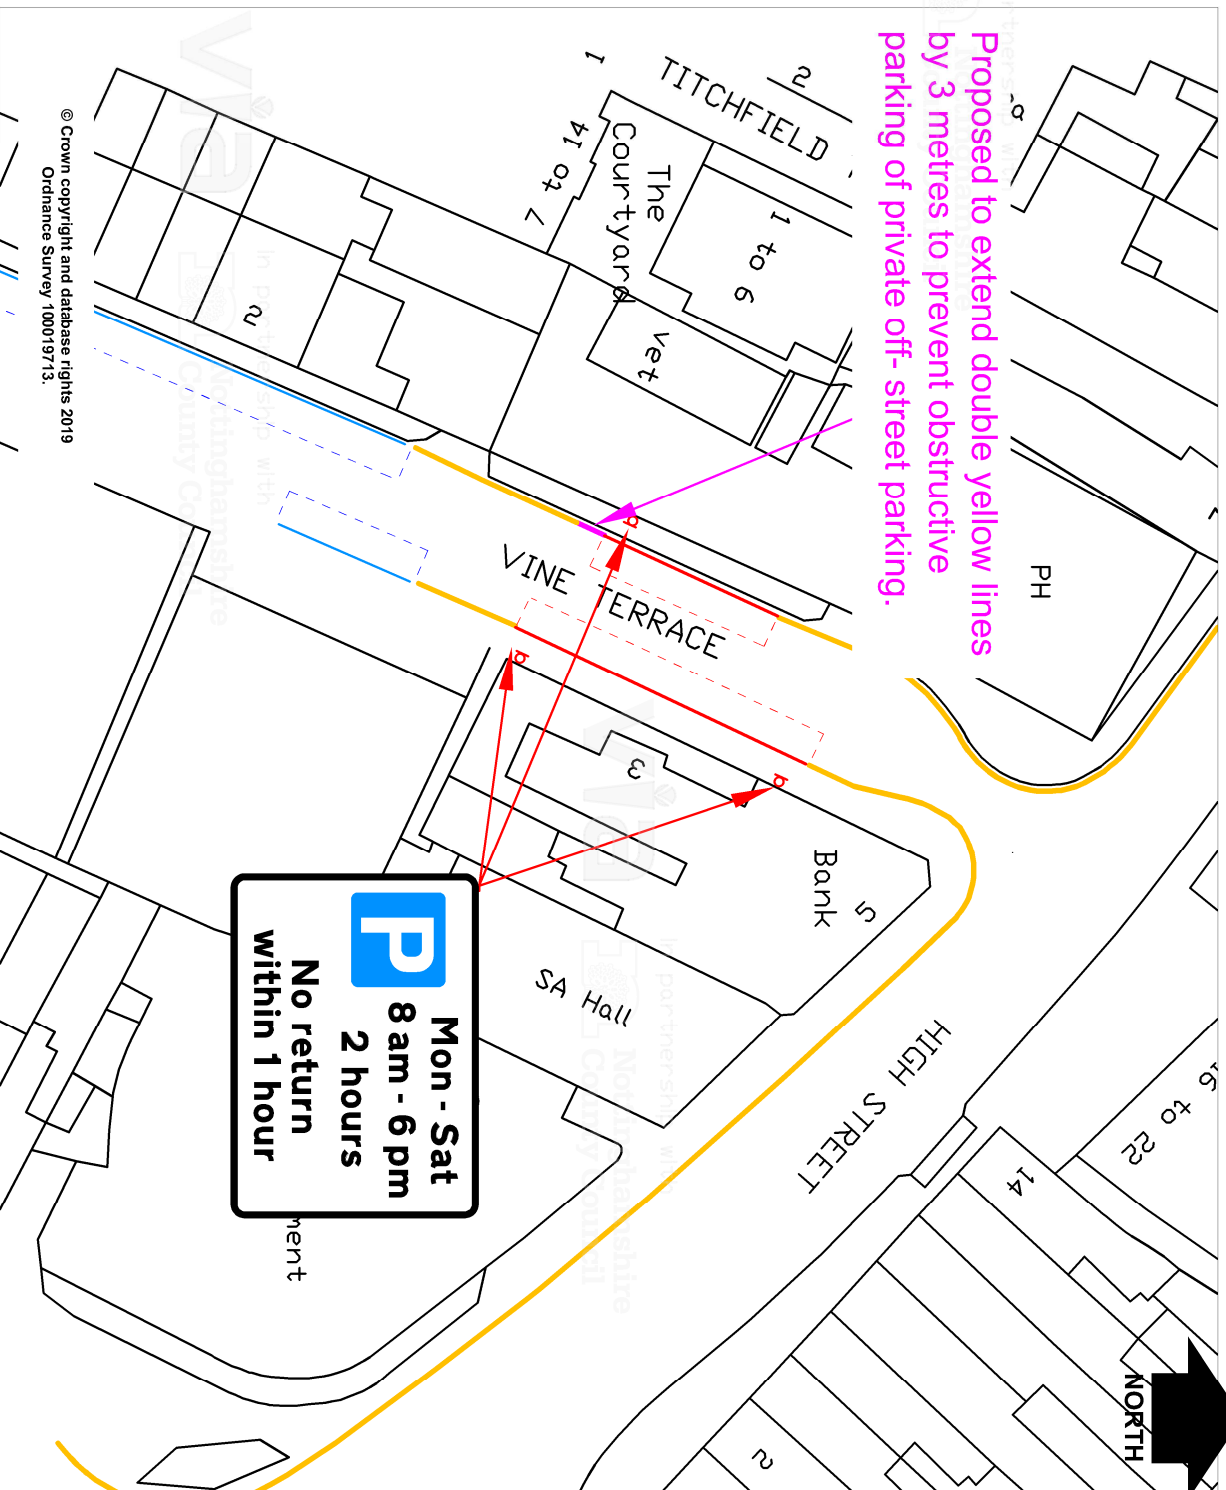


KEY	
	Proposed limited waiting bay. Mon - Sat 8am -6pm. 2 Hours. No return within 1 Hour
	Proposed Double Yellow Lines (no waiting at any time)
	Existing Double Yellow Lines (no waiting at any time)
	Existing Resident Parking Bays



Vine Terrace, Hucknall

Project		Vine Terrace, Hucknall	
Status	Advert	Project No.	HW200820-TR0 4230
Title	Proposed Limited Waiting Bays and Double Yellow Lines		
Drawing No.	H/MN/2932/01		
Drawn	MN	Date	Jan 19
Checked	JR	Date	Traced
Rev		Scale	