
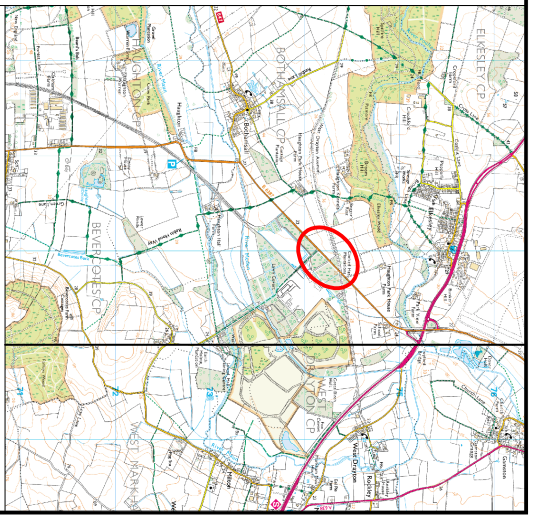


NORTH

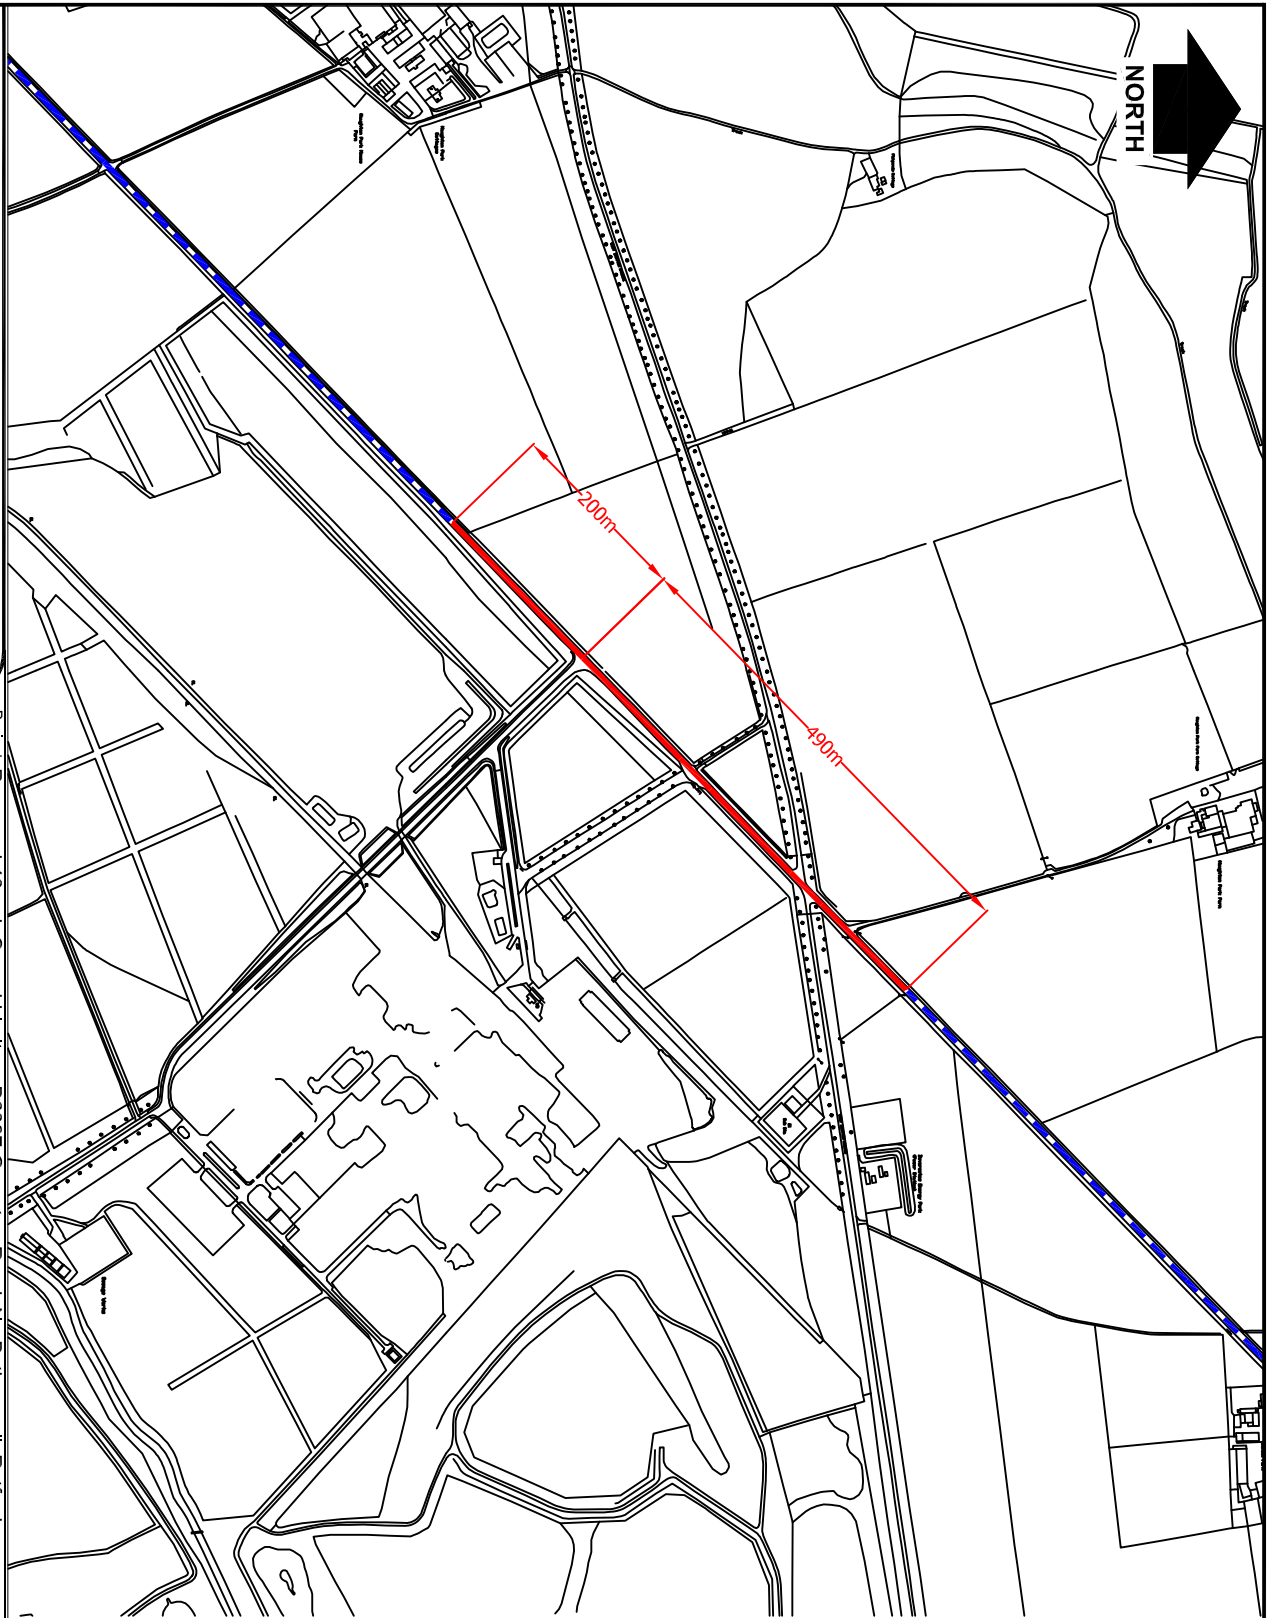

Key

- Proposed 40mph Speed Limit (Existing National Speed Limit)
- - - Existing National Speed Limit to remain

Rev	Description	Drawn	Chk'd	Auth	Date
		A. Lakin			27/07/17

VIA

In partnership with

Nottinghamshire County Council

www.viaem.co.uk Tel 01623 873873

Bilston Depot, Bilston Business Park, Bilston, Nottinghamshire NG22 8ST

Project: Proposed 40mph Speed Limit on BG387 Gamston Road, Nr. Bothamsall, Retford
(in the vicinity of the Bevertoes Colliery Access Road)

Status: Consultation

Project No: HW10425

Title: Public Consultation Plan

Drawing No: HW10425/01

Rev	Description	Drawn	Chk'd	Auth	Date

Scale: 1:8,000 on A4