
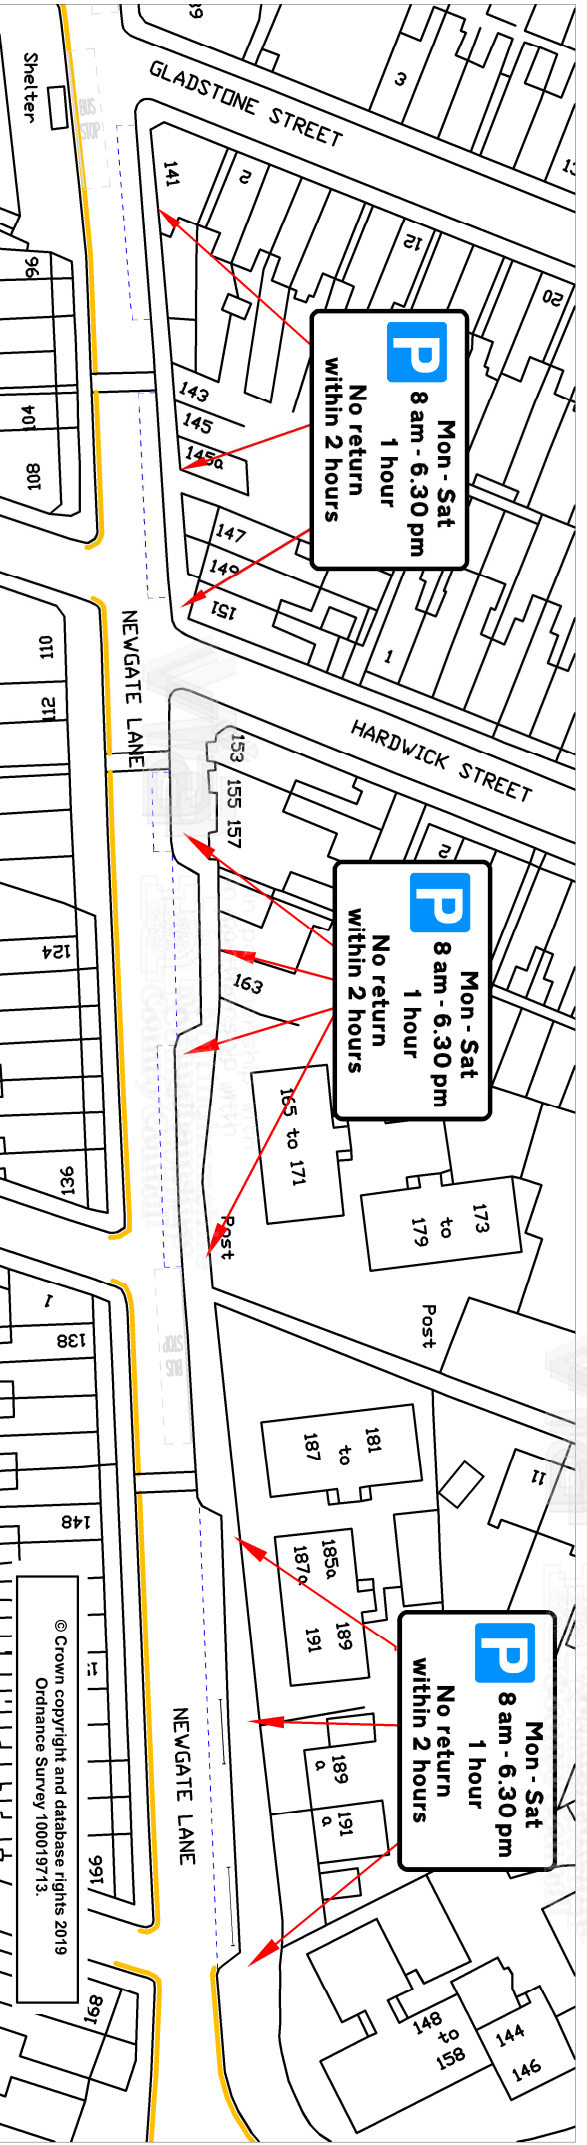


**Key**

----- Proposed amendment to parking bays hours of operation Mon -Sat 8am-6.30 pm. 1 hour parking No return within 2 hours.  
 (Existing Parking restrictions Mon-Sat 8am -6.30 pm. 30 minutes parking no return in 30 minutes)

----- Existing Double Yellow Lines

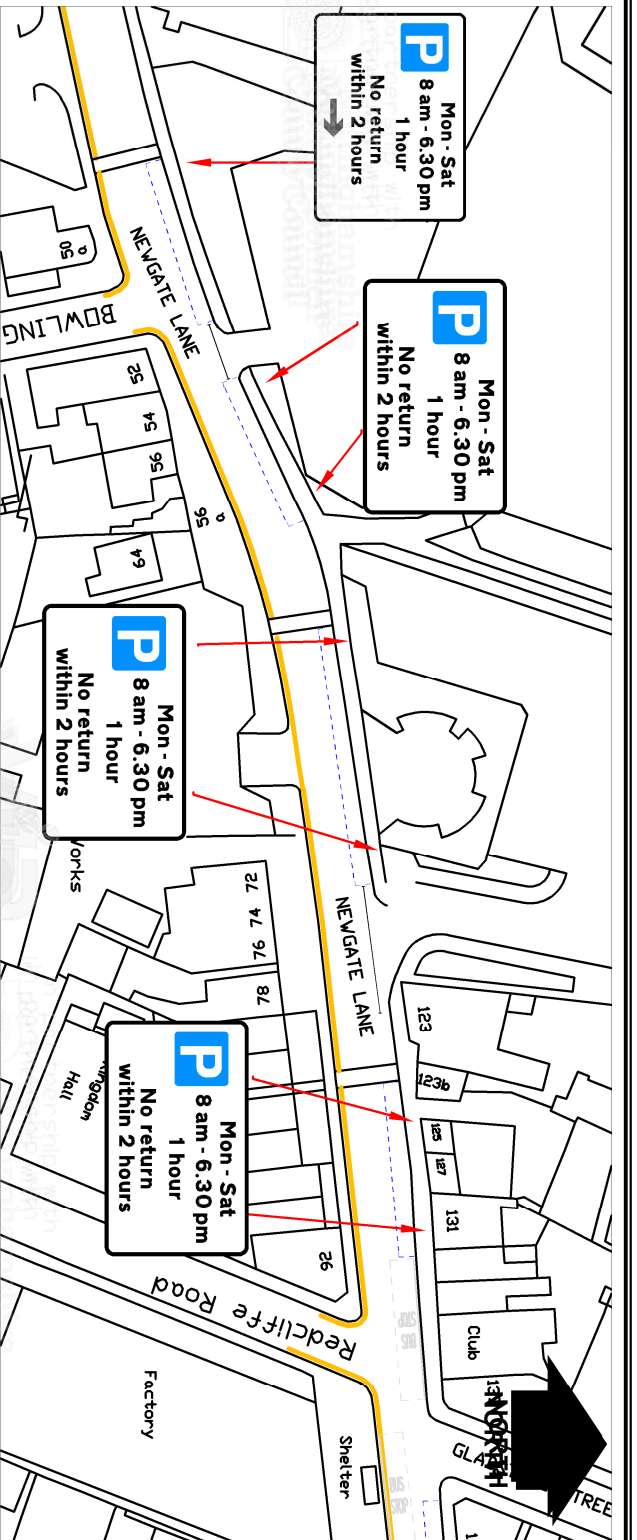

**VIA** in partnership with

**Nottinghamshire County Council**

www.viam.co.uk Tel 01158 042100  
 Bilsthorpe Depot, Bilsthorpe Business Park, Bilsthorpe, Nottinghamshire NG22 8ST

Project		Newgate Lane, Mansfield	
Status	Advert	Project No.	HW30356-TRO 2227
Title	Proposed amendment to parking restrictions - Advert		
Drawing No.	H/MN/3172/01		
Drawn	Checked	Date	Date
MN	JR	July 19	July 19
Rev	HN	Traced	Scale
			1:500

© Crown copyright and database rights 2019  
 Ordnance Survey 100019713.