

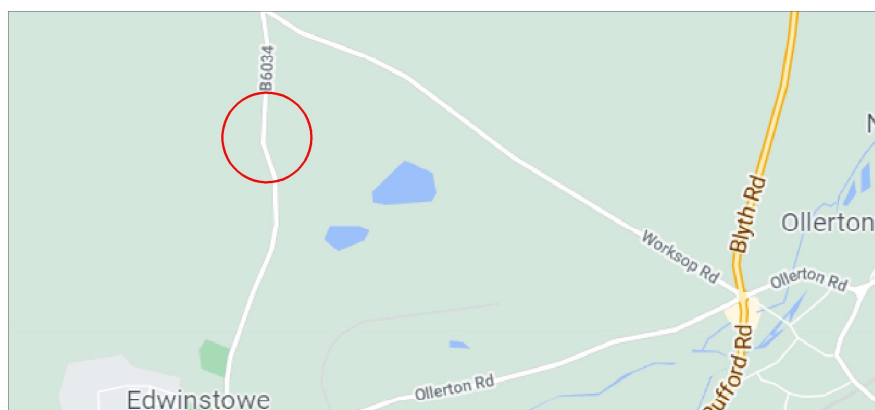


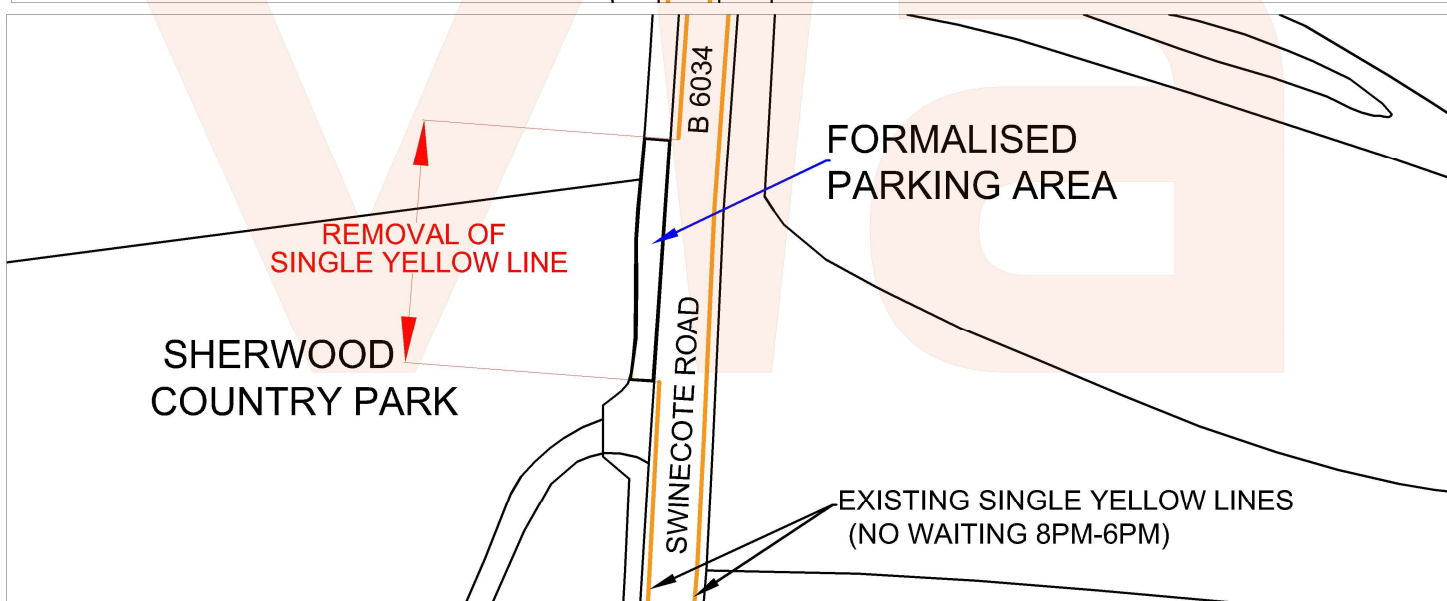

in partnership with

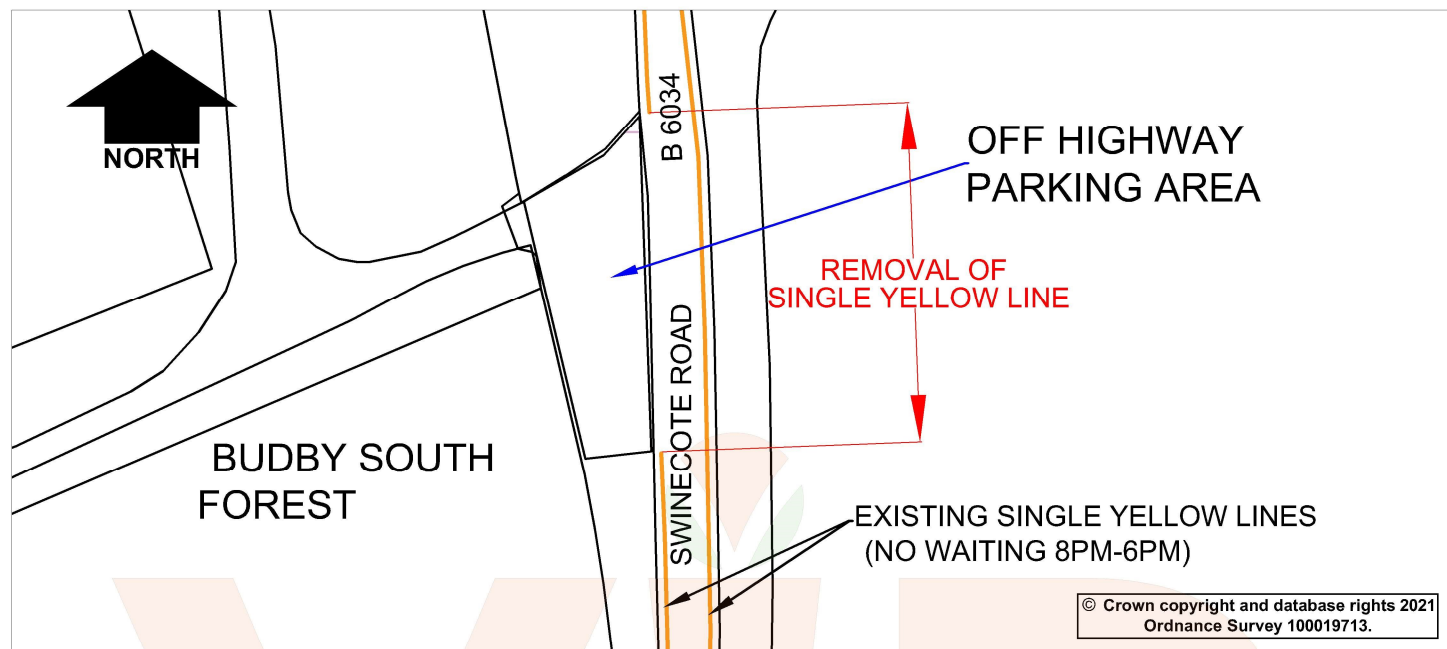

**Nottinghamshire
County Council**

www.viaem.co.uk Tel 0115 804 2100

Bilthorpe Depot, Bilthorpe Business Park, Bilthorpe,
Nottinghamshire, NG22 8ST

Project

**B6034 SWINECOTE
ROAD, EDWINSTOWE**

Status
Advert

Project No.

TRO 3346

Drawing Title

**REVOKING SINGE YELLOW
LINES-ADVERT PLAN**

Drawing No.

H/MN/3873/01

Rev.	Description	Drawn	Ch'kd	Auth	Date
------	-------------	-------	-------	------	------

Drawn	MN	Date	Dec 2021
-------	----	------	----------

Ch'kd	JB	Date	Dec 2021
-------	----	------	----------

Auth	HRN	Traced	
------	-----	--------	--

Scale
NTS

Rev.
0