


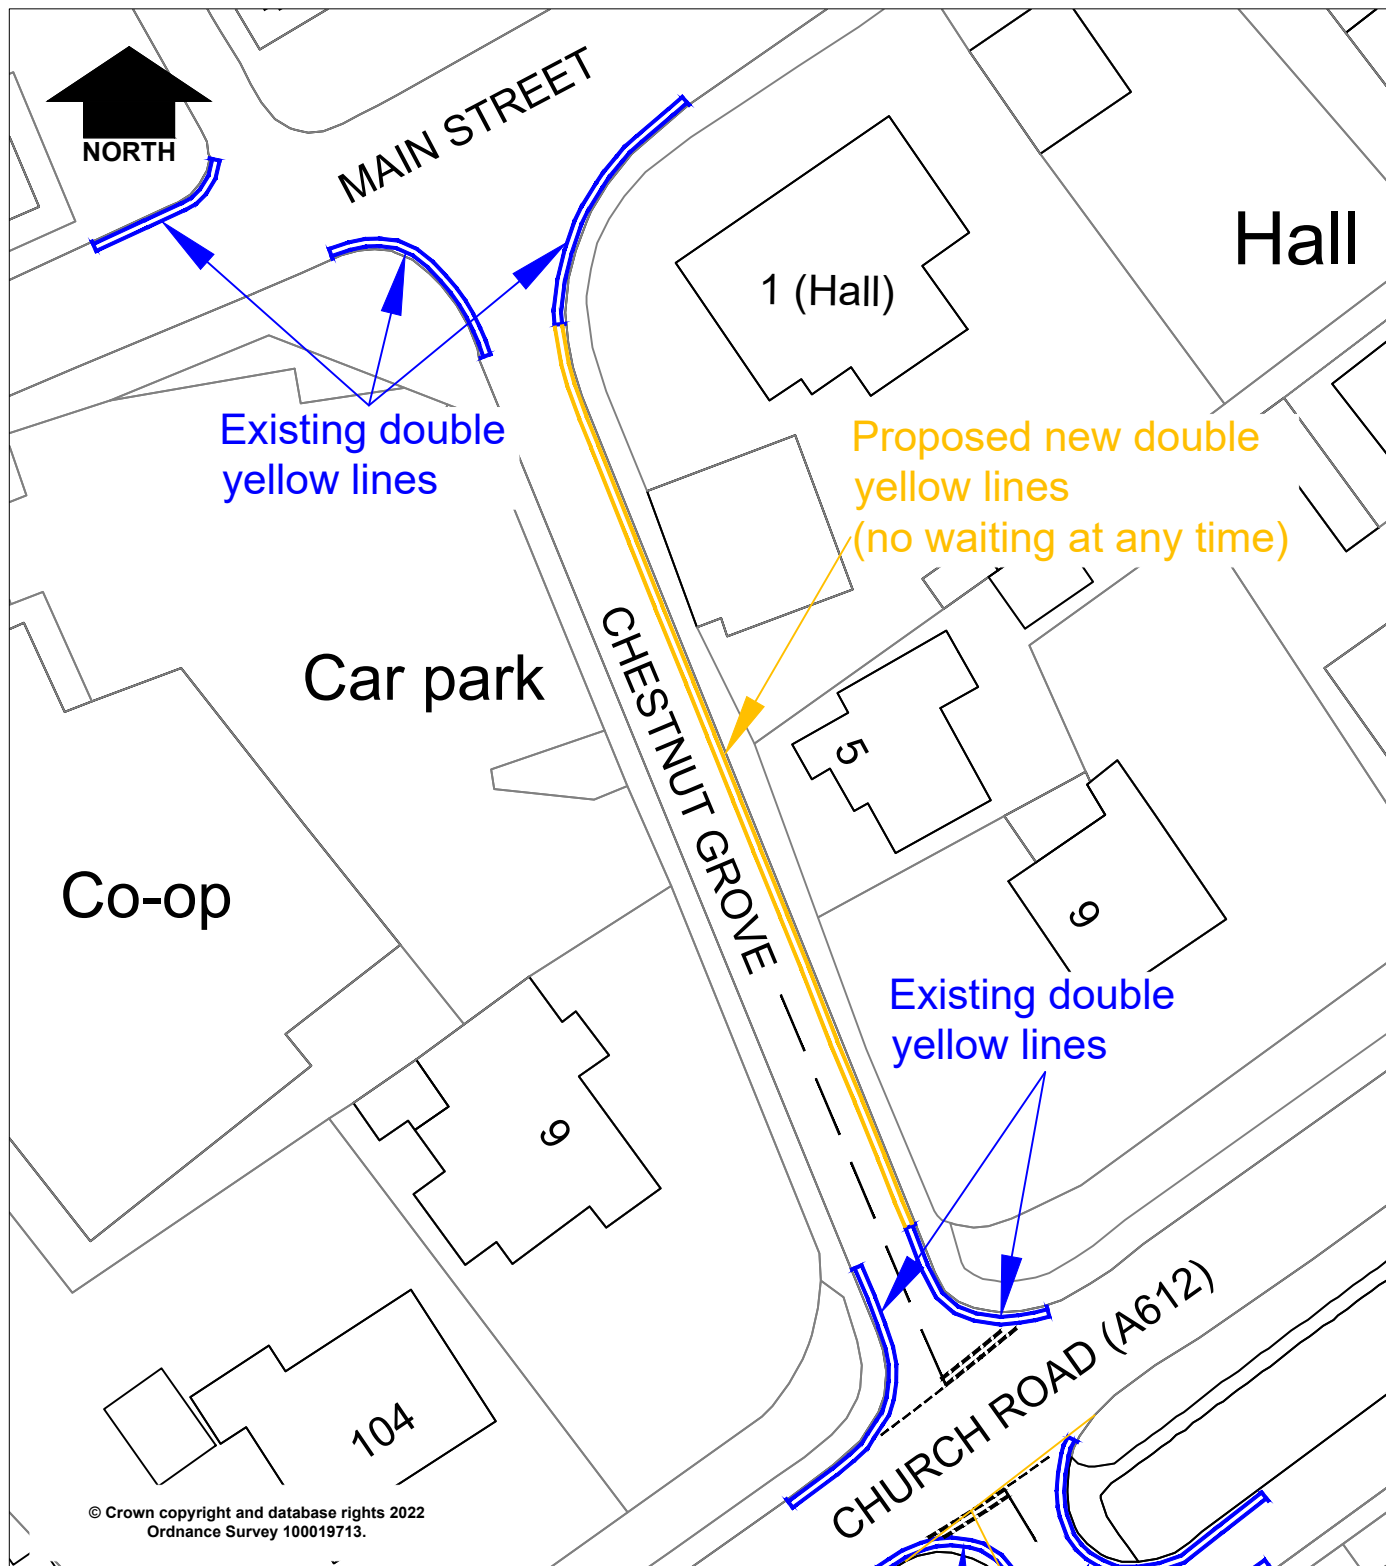

© Crown copyright and database rights 2022
Ordnance Survey 100019713.



in partnership with



**Nottinghamshire
County Council**

www.viaem.co.uk Tel 0115 804 2100
Bilthorpe Depot, Bilthorpe Business Park, Bilthorpe,
Nottinghamshire, NG22 8ST

Rev.	Description	Drawn	Ch'kd	Auth	Date
		Drawn			Date
		J.A.B.			Mar.22
		Ch'kd			Date
		H.N.			Mar.22
Status	Project No.	Auth		Traced	
Drawing Title					Scale
	Burton Joyce Proposed Parking Restrictions				1:500 @A4
	TRO 7254				
Drawing No.	Chestnut Grove (North) TRO PLAN				Rev.
	H/JAB/3931/01				