


**Proposed limited waiting bay (6m).
Mon - Sat 8am - 6pm
1 hour and no return within 1 hour**

**P Mon - Sat
8 am - 6 pm
1 hour
No return
within 1 hour**

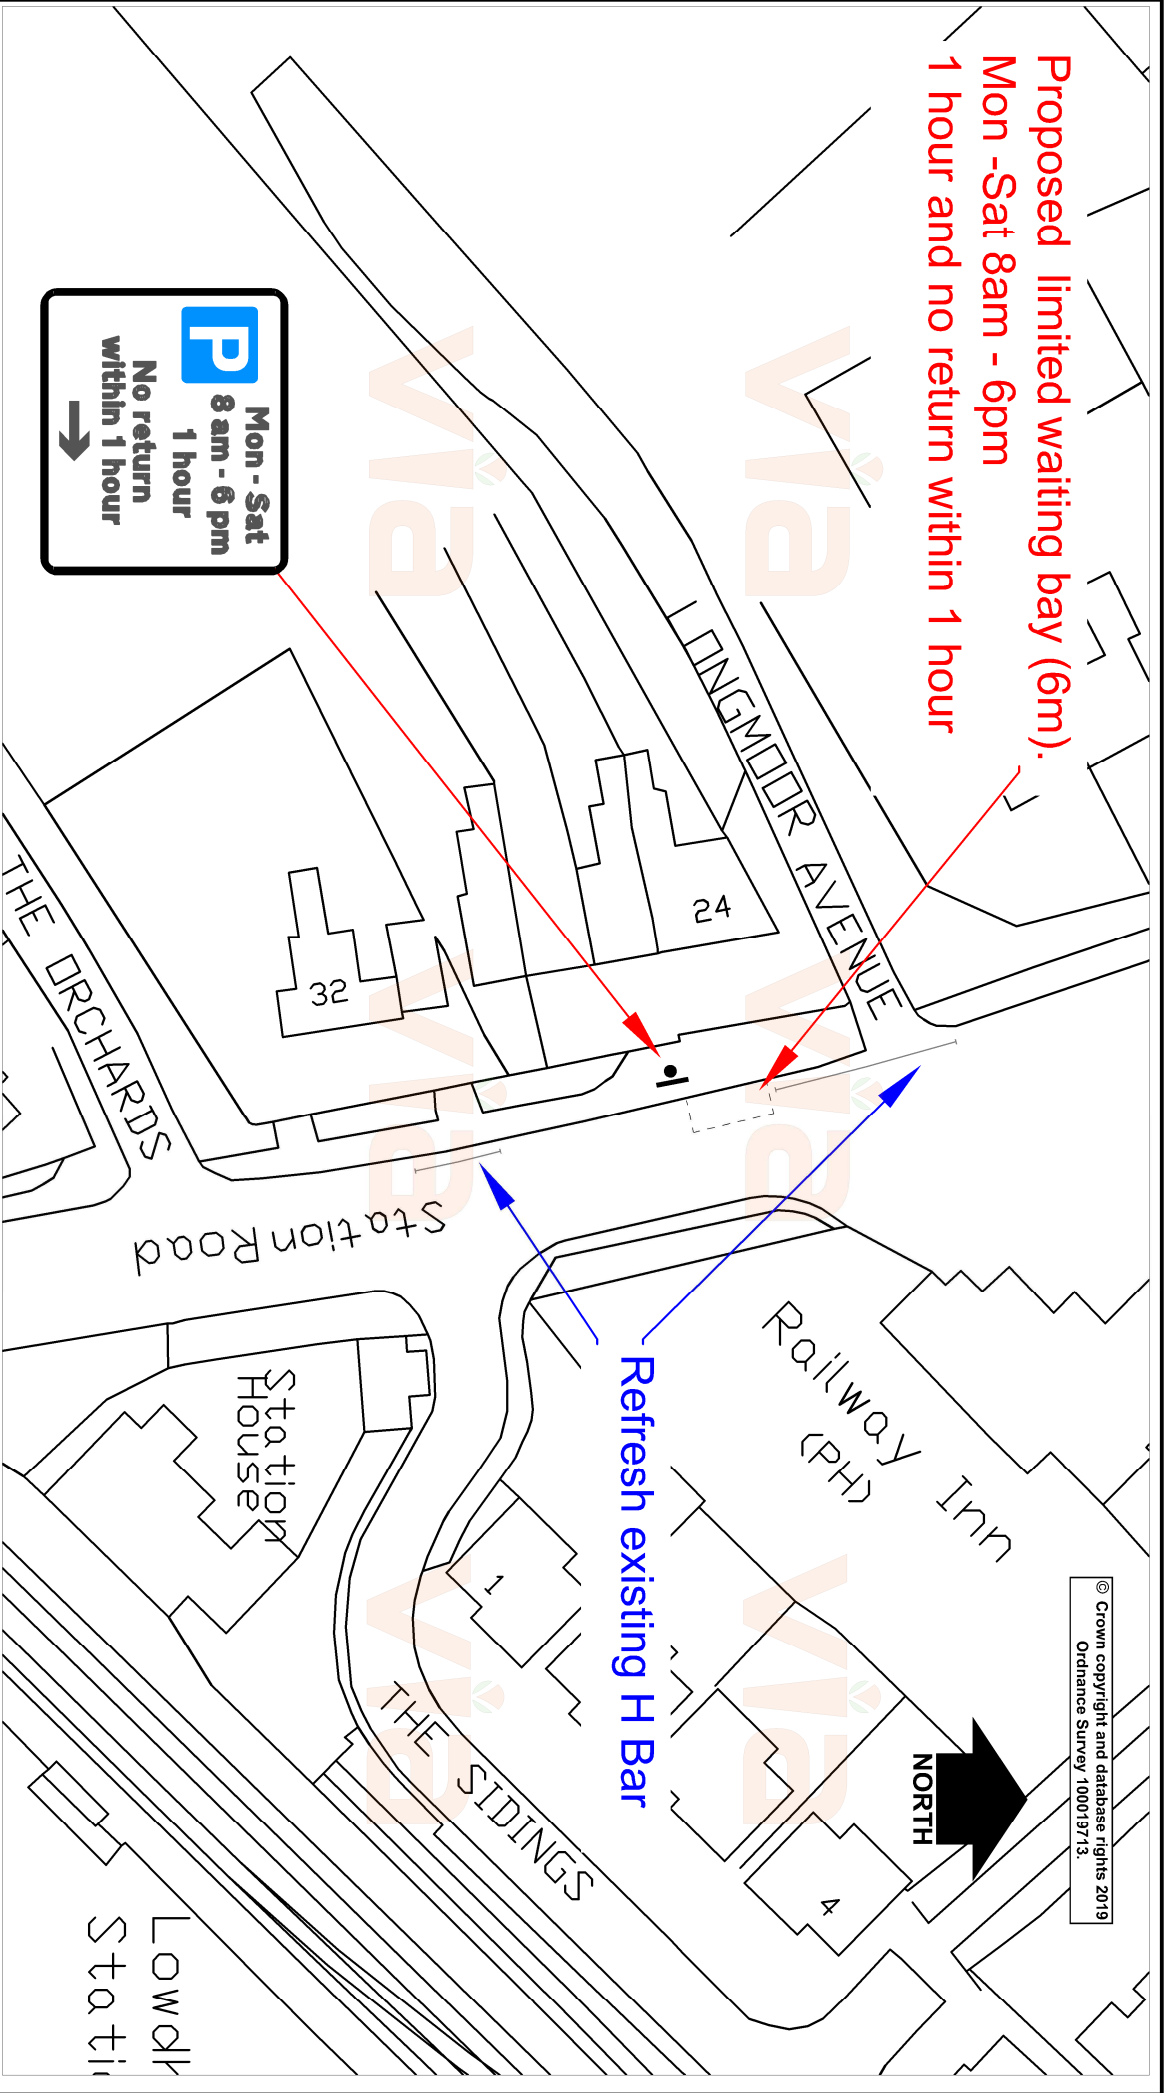

© Crown copyright and database rights 2019
Ordnance Survey 100019713.

Project		Drawing		Date	
Rev.	Description	Drawn	Chkd	Auth	Date
	Station Road, Lowdham	MIN			Sept 19
	HW30339- TRO3299	SLW			Sept 19
	Proposed Parking Bay- Advert	MIN			
	H/MN/3210/01	0			1:500@A4

in partnership with

Nottinghamshire County Council

www.viaem.co.uk Tel 0115 804 2100

Bilshorpe Depot, Bilshorpe Business Park, Bilshorpe, Nottinghamshire, NG22 8ST