




in partnership with
**Nottinghamshire
 County Council**

www.viam.co.uk Tel 01158 042100
 Blisborne Depot, Blisborne Business Park, Blisborne,
 Nottinghamshire NG22 8ST

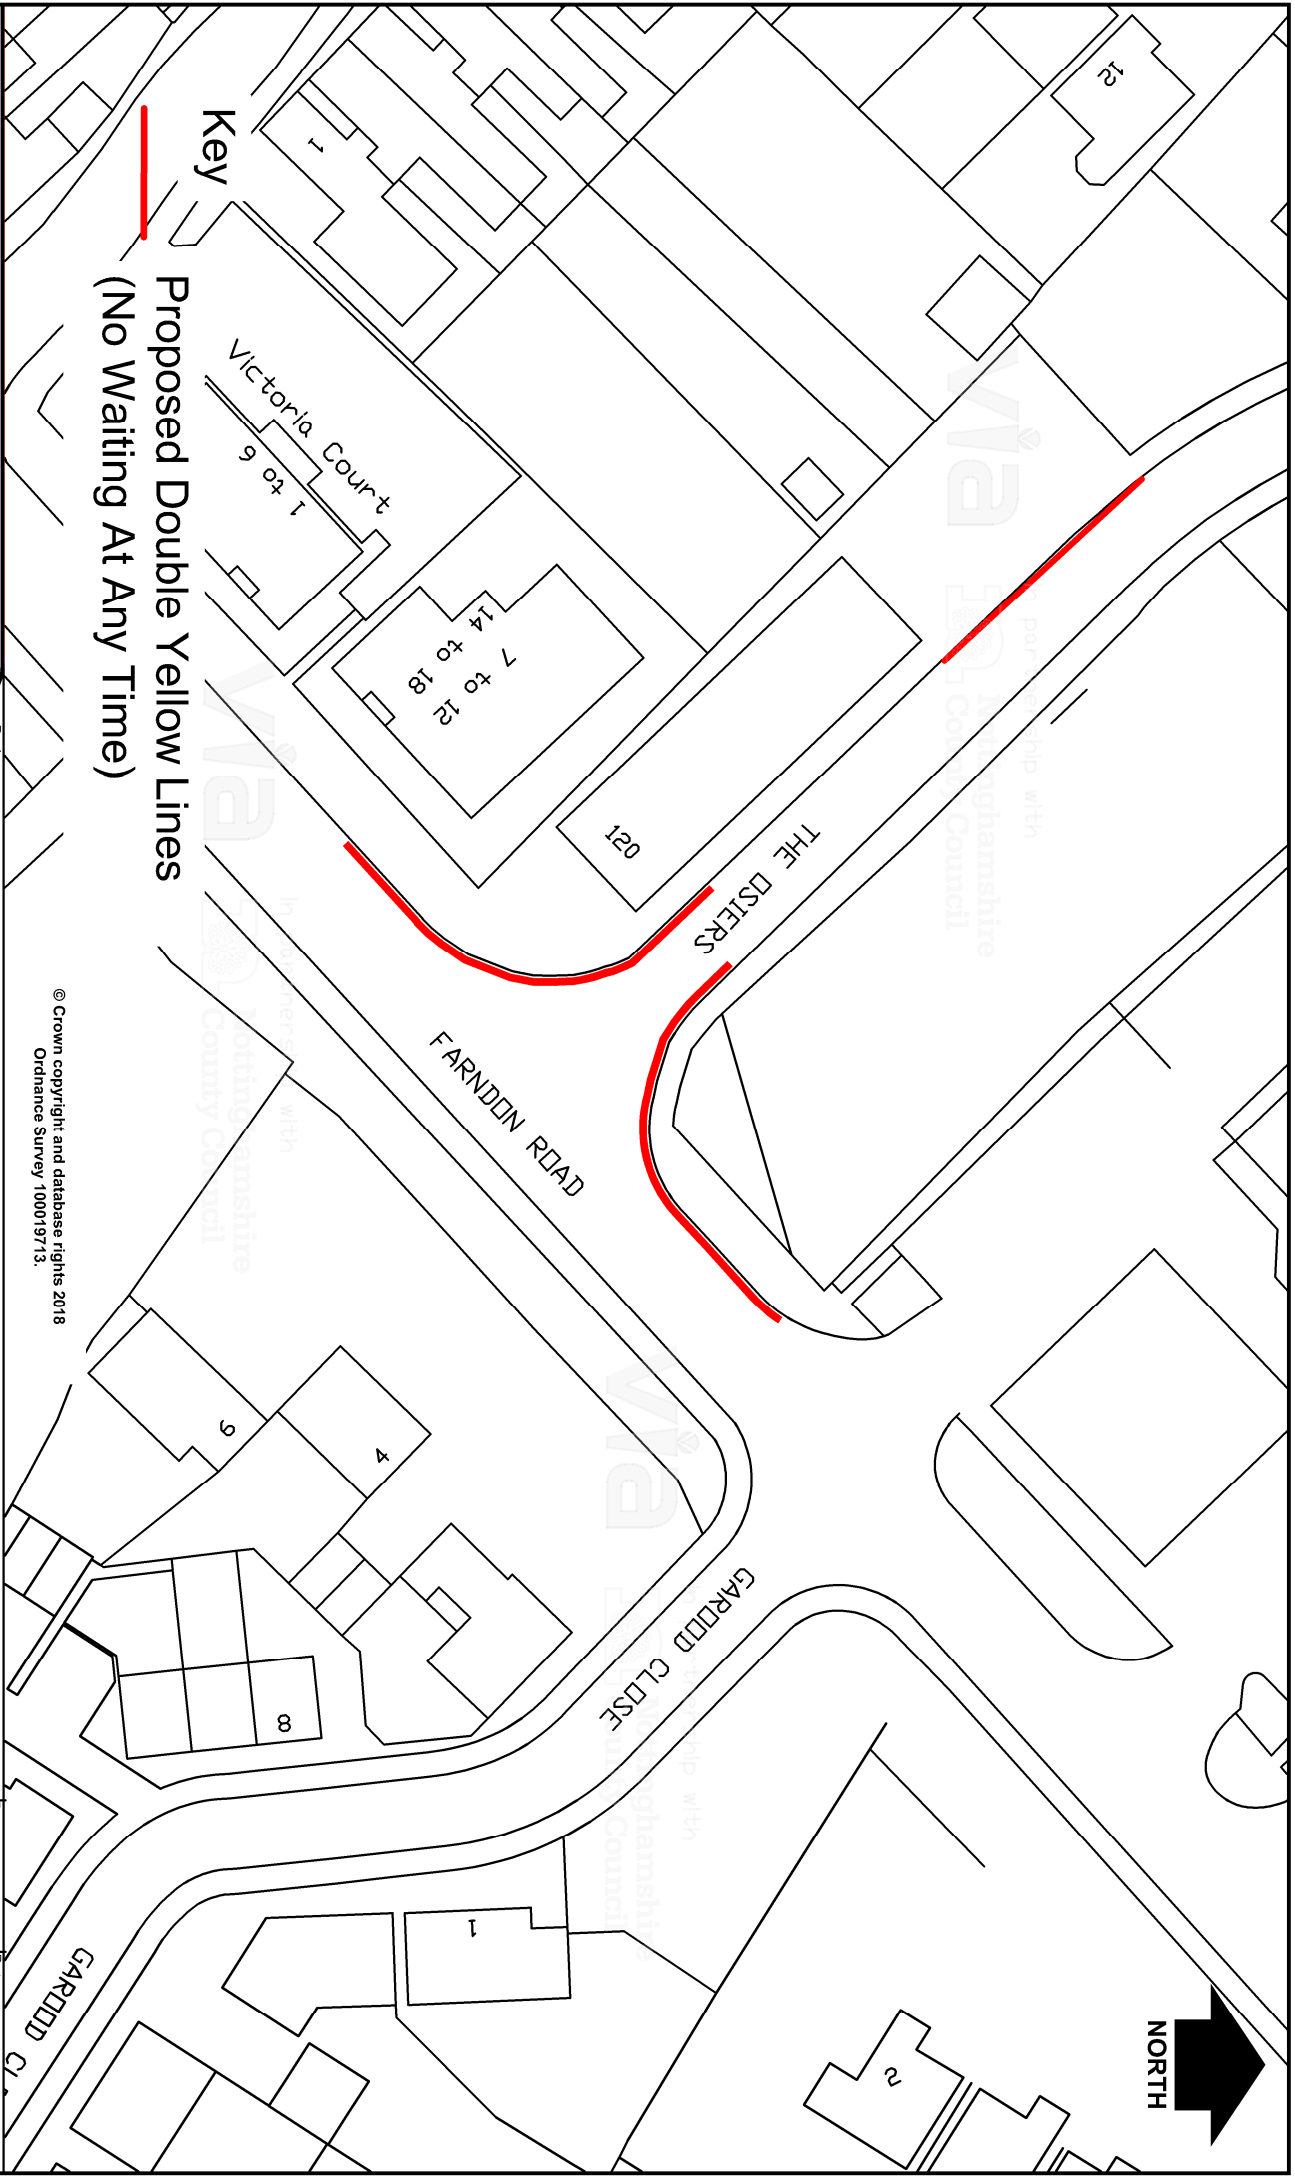

**Proposed Double Yellow Lines
 (No Waiting At Any Time)**

© Crown copyright and database rights 2018
 Ordnance Survey 100019713.

Project		Farndon Road and The Osiers, Newark	
Status	Advert	Project No.	HW20471 TRO3288
Title	Proposed Double Yellow Lines- Advert		
Drawing No.	H/MN/2893/01		
Drawn	Checked	Date	Date
MN	JR	14/11/2018	15/11/2018
Rev	Scale	1:500	