



# BEACON HILL ROAD

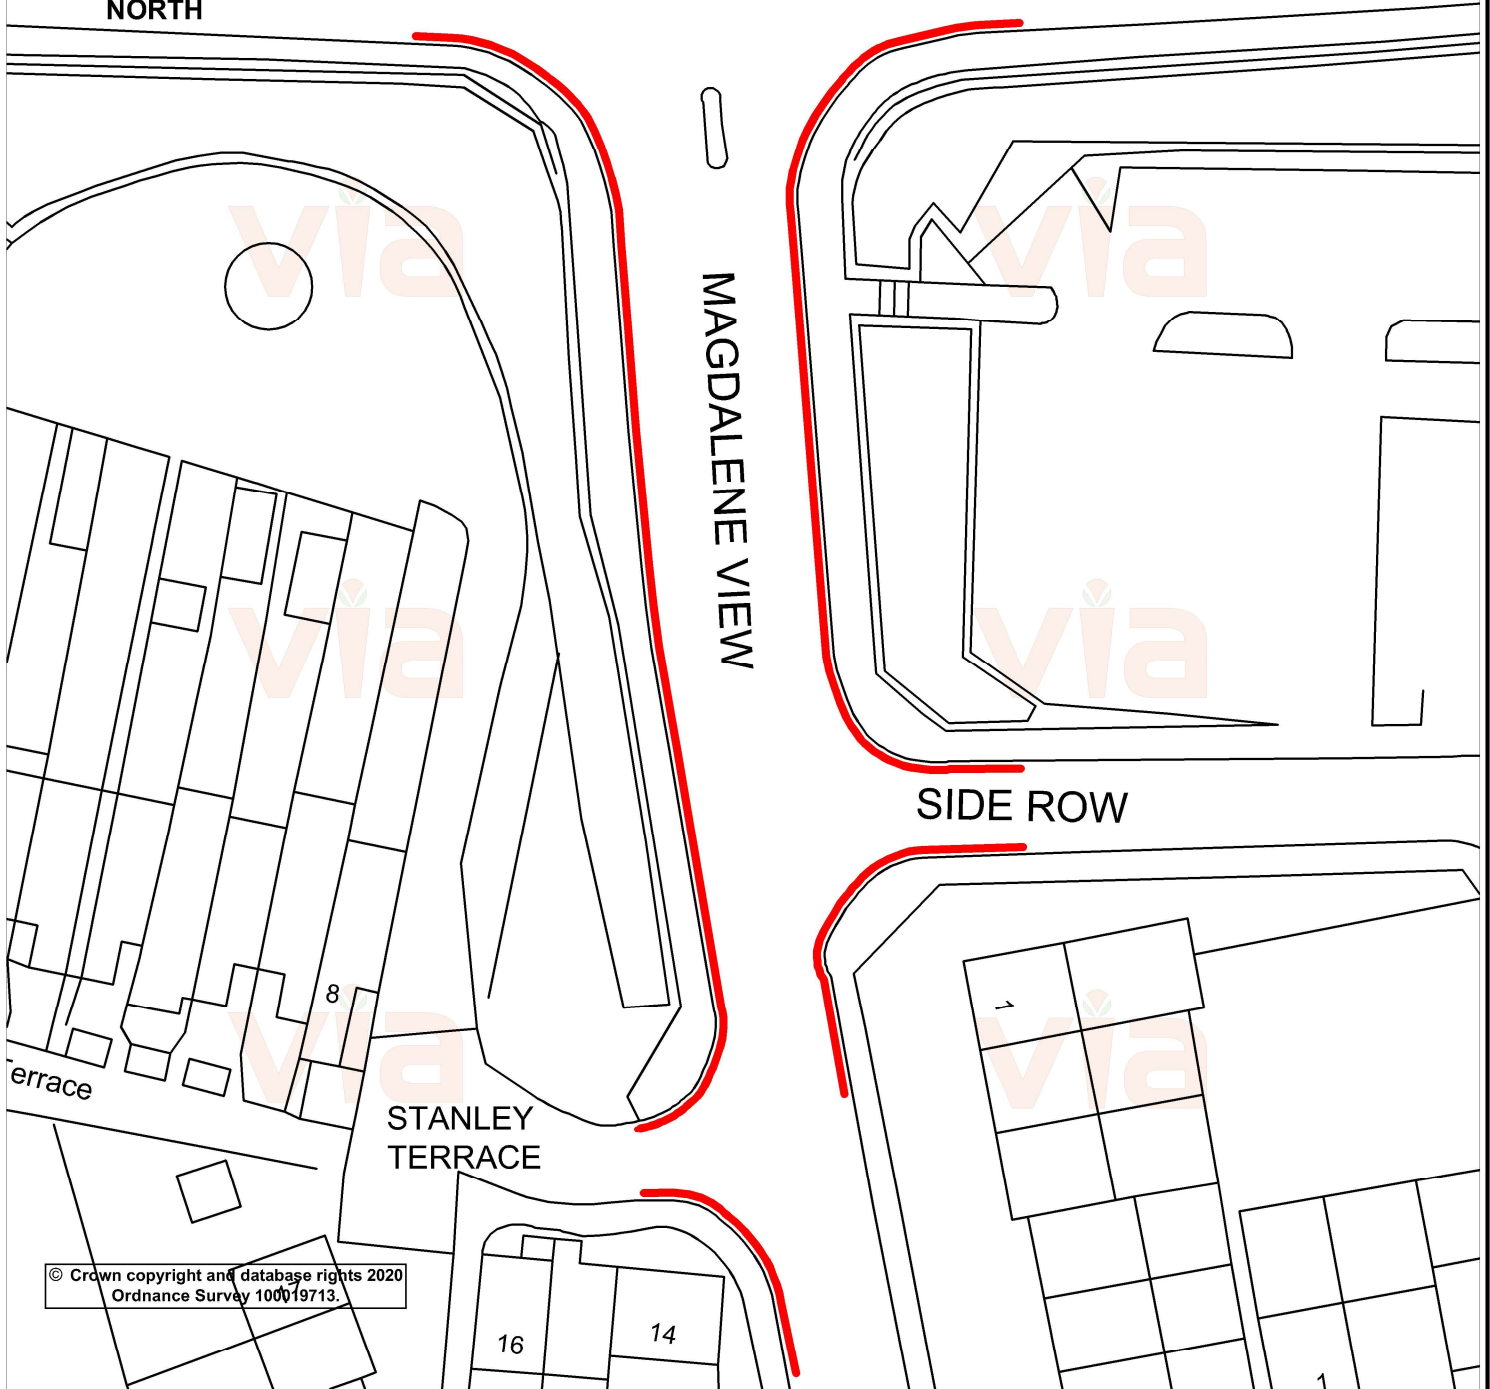

© Crown copyright and database rights 2020  
Ordnance Survey 100019713.

## KEY

 Proposed Double Yellow Lines  
(No Waiting At Any Time)



in partnership with



**Nottinghamshire  
County Council**

[www.viaem.co.uk](http://www.viaem.co.uk) Tel 0115 804 2100  
Bilthorpe Depot, Bilthorpe Business Park, Bilthorpe,  
Nottinghamshire. NG22 8ST

Beacon Hill Road, Magdalene  
View, Side Row and Stanley  
Terrace, Newark

Drawn  
MN July 2020

Chkd  
SLW July 2020

Status  
Advert

Project No.  
TP2050330 TRO 3316

Auth  
Traced

Drawing Title  
**Proposed Double Yellow Lines-  
Advert**

Scale  
NTS

Drawing No.  
H/MN/3439/01

Rev.  
0