


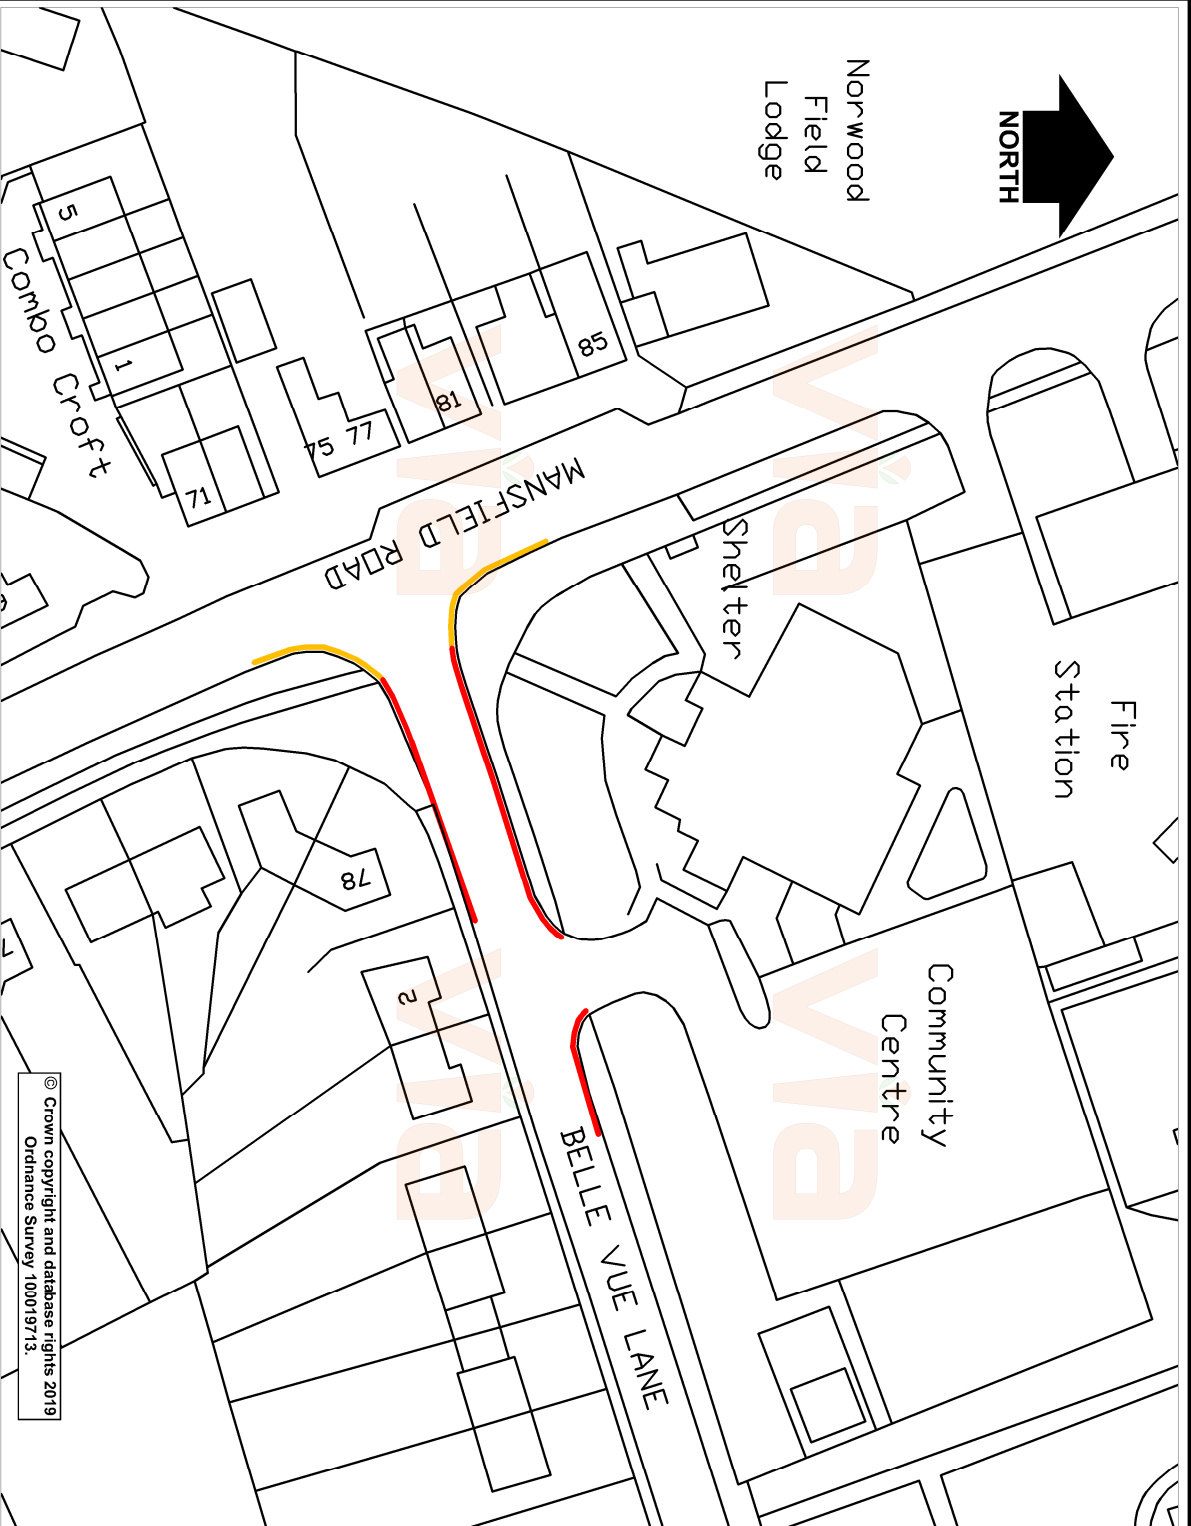


Norwood  
Field  
Lodge



© Crown copyright and database rights 2019  
Ordnance Survey 100019713.

**Key**

- Proposed Double Yellow Lines  
(No Waiting At Any Time)
- Existing Double Yellow Lines  
(No Waiting At Any Time)

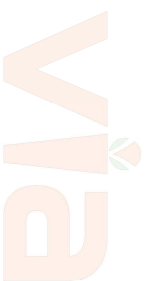

Rev.	Description	Drawn	Drawn	Date	Chkd	Auth	Date
		CHW	MN	Aug 19			

**Belle Vue Lane, Blidworth**

HW30330 TRO 3298

**Proposed Double Yellow Lines - Advert**

H/MN/3200/01

Project

Advert

in partnership with



www.viam.co.uk Tel 0115 804 2100  
Blisphorpe Depot, Blisphorpe Business Park, Blisphorpe,  
Nottinghamshire, NG22 8ST

Project No.

HW30330 TRO 3298

Drawing Title

Drawing No.

Drawn: MN Date: Aug 19

Auth: JR Date: Aug 19

Auth: HN

Rev: 0 Scale: 1:500@A4