


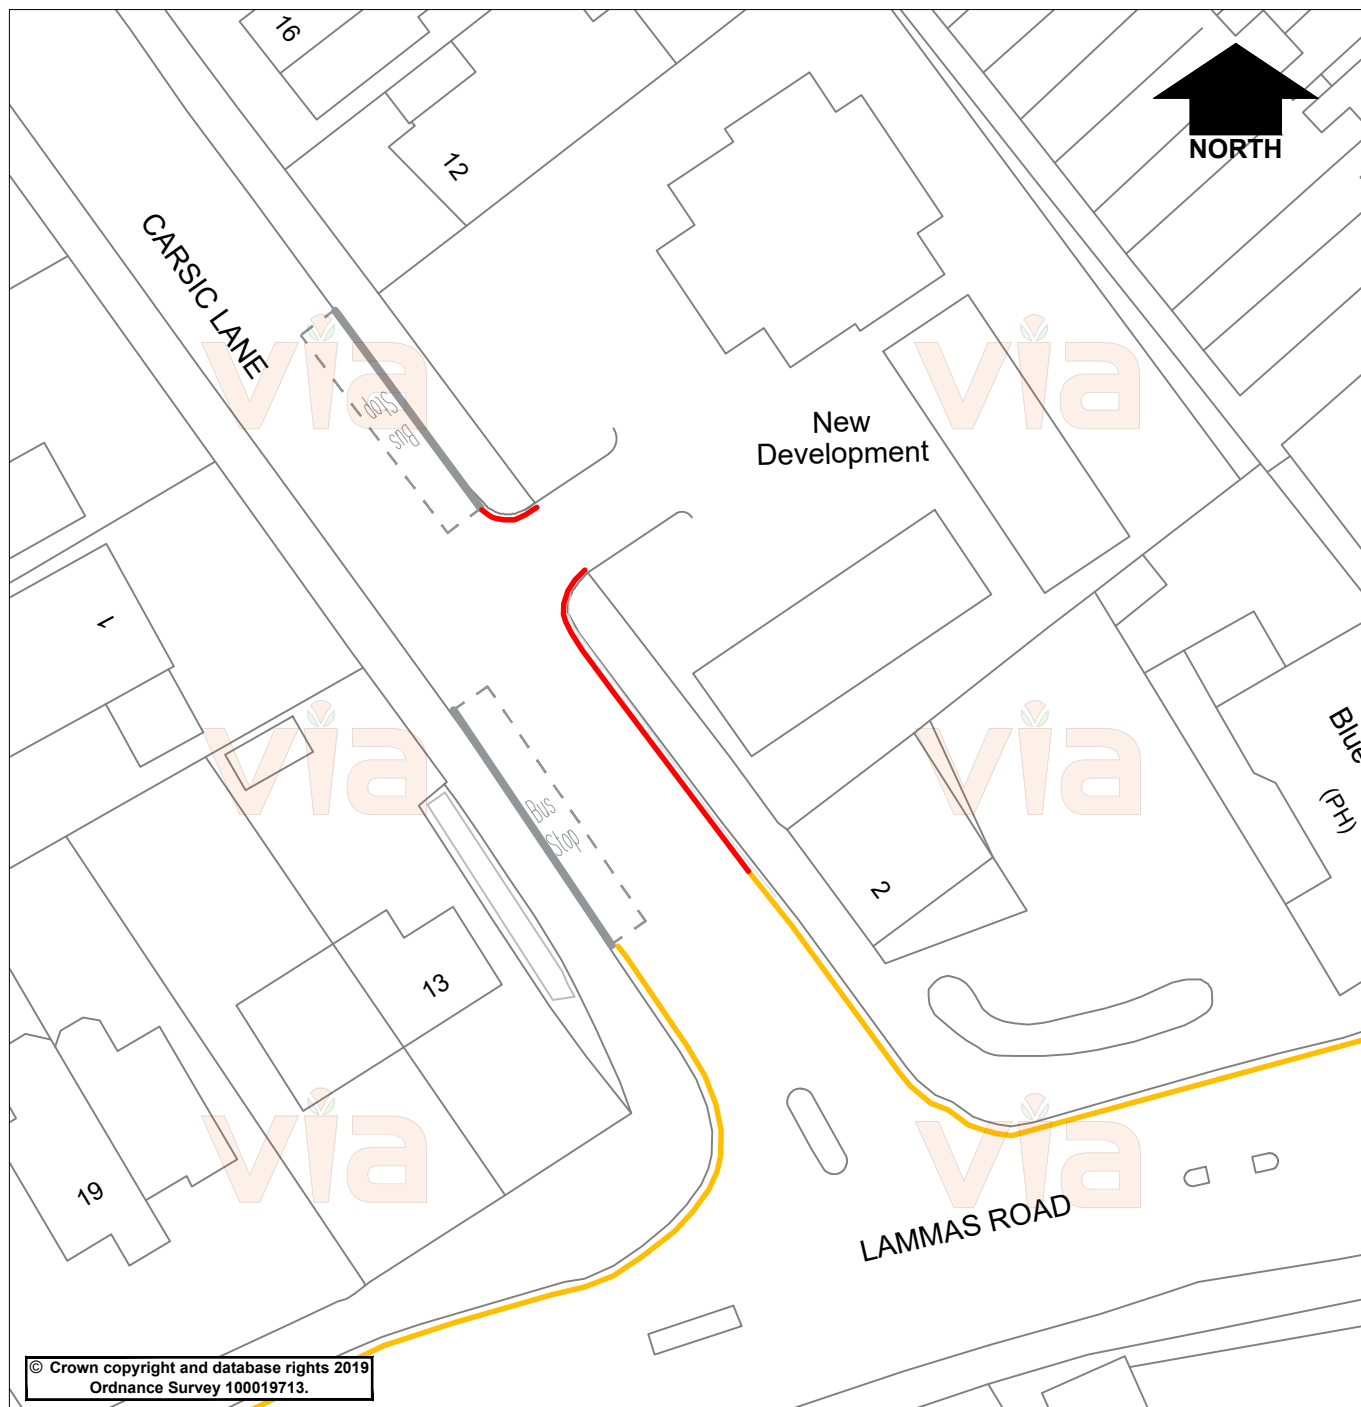

KEY

-  Existing Double Yellow Lines (No Waiting At Any Time)
-  Existing Bus Stop Clearway (No Stopping Mon-Sat, 7am-7pm except buses)
-  Proposed Double Yellow Lines (No Waiting At Any Time)



in partnership with



**Nottinghamshire
County Council**

www.viaem.co.uk Tel 0115 804 2100
Bilthorpe Depot, Bilthorpe Business Park, Bilthorpe,
Nottinghamshire, NG22 8ST

Project		Drawn	Date
Carsic Lane Sutton-in-Ashfield		JMR	Oct '19
		Chkd	Date
		SLW	Oct '19
Status	Project No.	Auth	Traced
Advert	TRO 4245	HN	
Drawing Title			Scale
Proposed Double Yellow Lines			1:500 @A4
Drawing No.			Rev.
H/JMR/3278/01			0