


KEY

- Proposed Double Yellow Lines
(No Waiting At Any Time)
- Proposed Bus Stop Clear Way
(No Stopping, Except Buses)
- Existing Bus Stops
- Existing Advisory Disabled Parking Bays

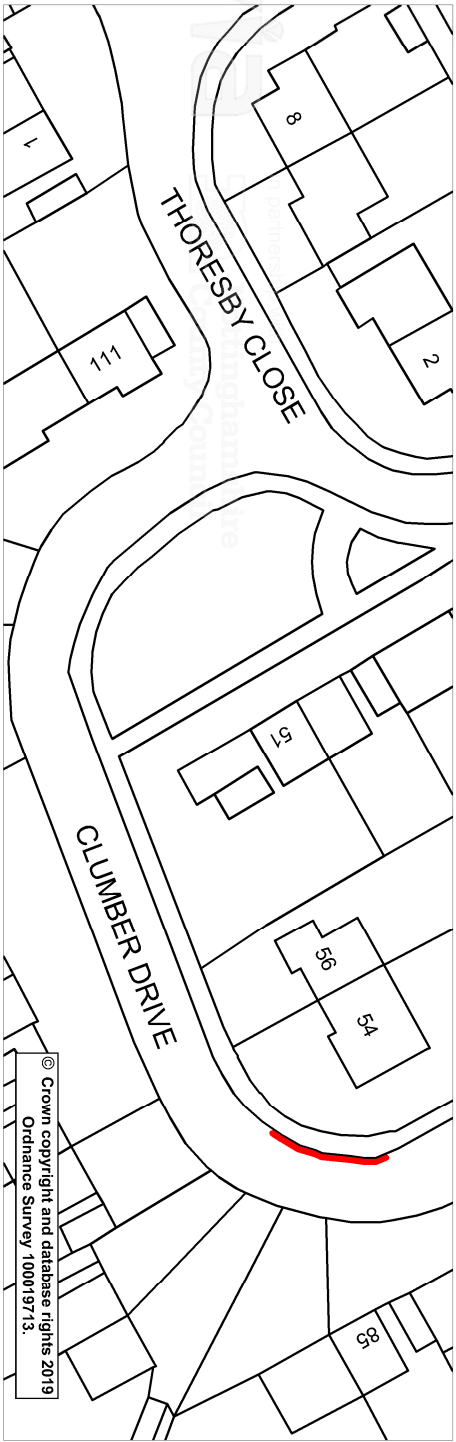

© Crown copyright and database rights 2019
Ordnance Survey 100019713.

Via in partnership with
Nottinghamshire County Council
 www.viaem.co.uk Tel 0115 8042100
 Blisethorpe Depot, Blisethorpe Business Park, Blisethorpe,
 Nottinghamshire NG22 8ST

Project		Clumber Drive and Queens Drive, Radcliffe on Trent	
Status		Advert	
Project No.		HW20111-TRO 8295	
Title		Proposed Double Yellow Lines and Bus Clearway-Advert	
Drawing No.		H/MN/3044/04	
Drawn	MN	Date	Nov 19
Chkd	SLW	Date	Nov 19
Auth		Traced	
Rev		Scale	NTS