

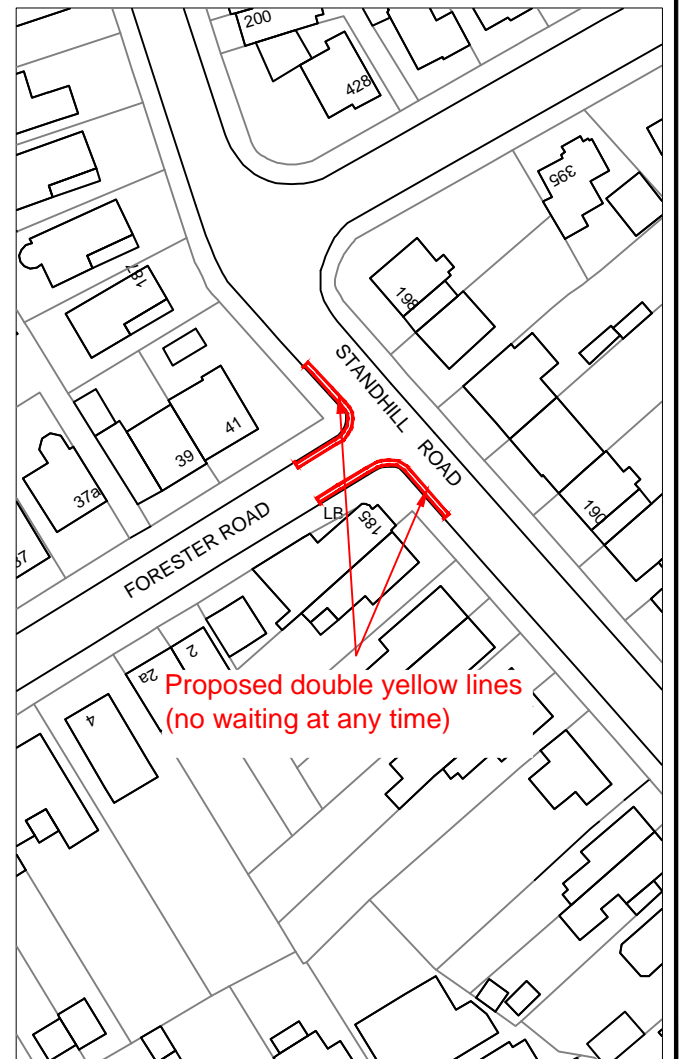
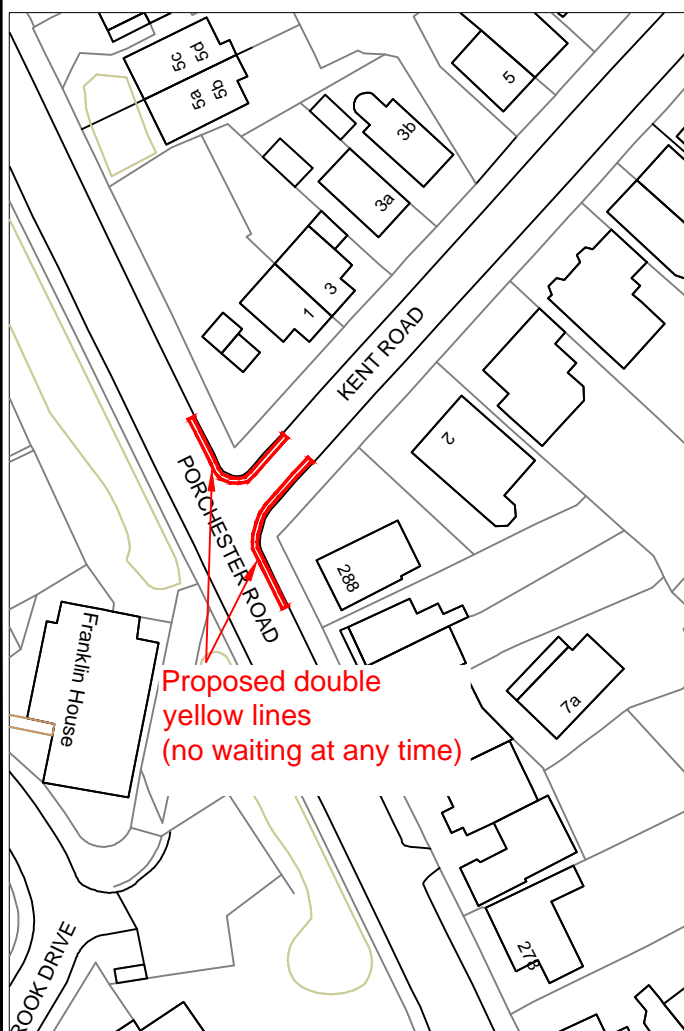
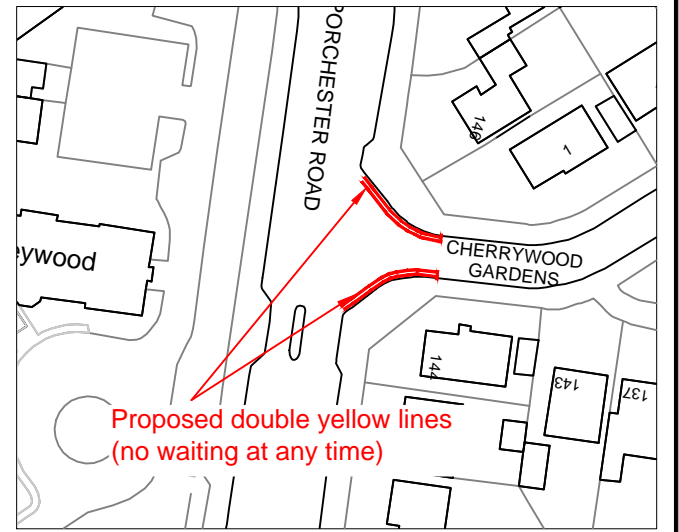
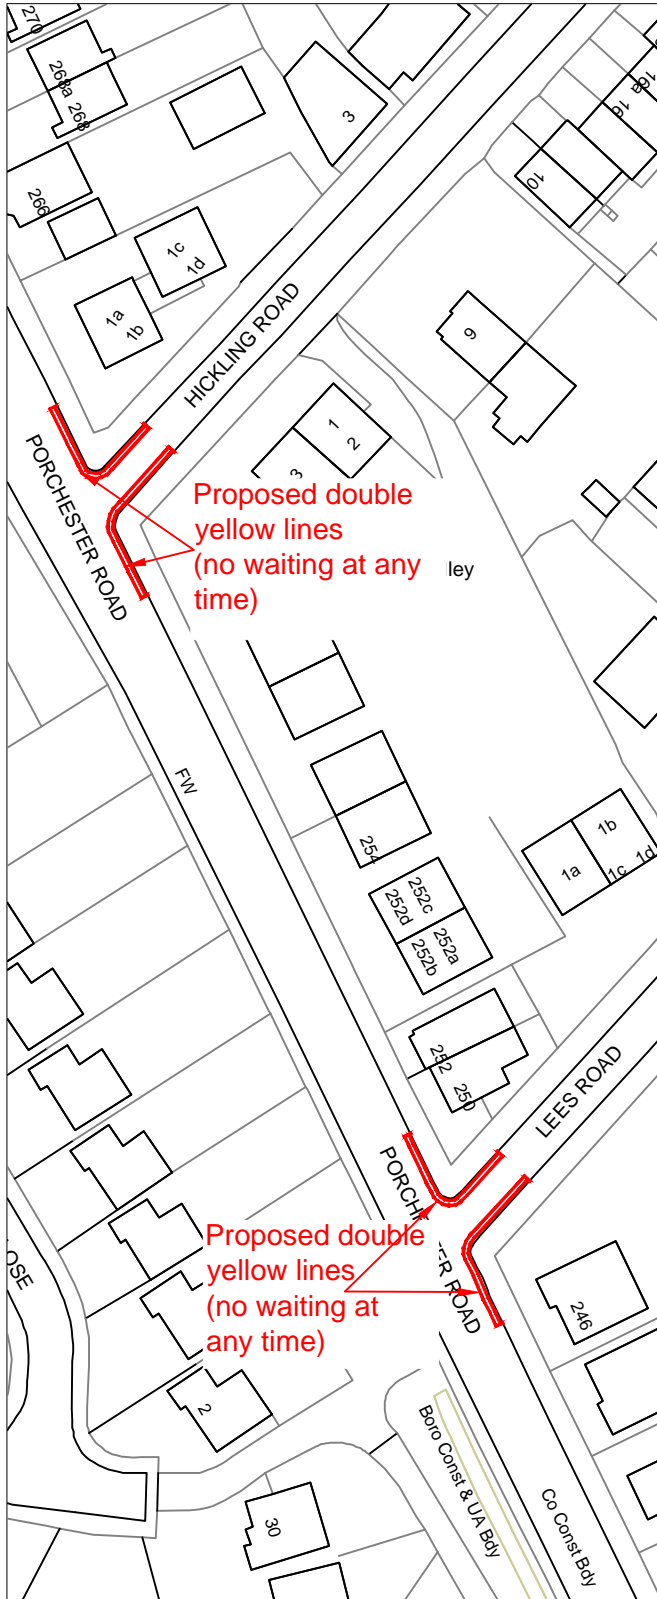
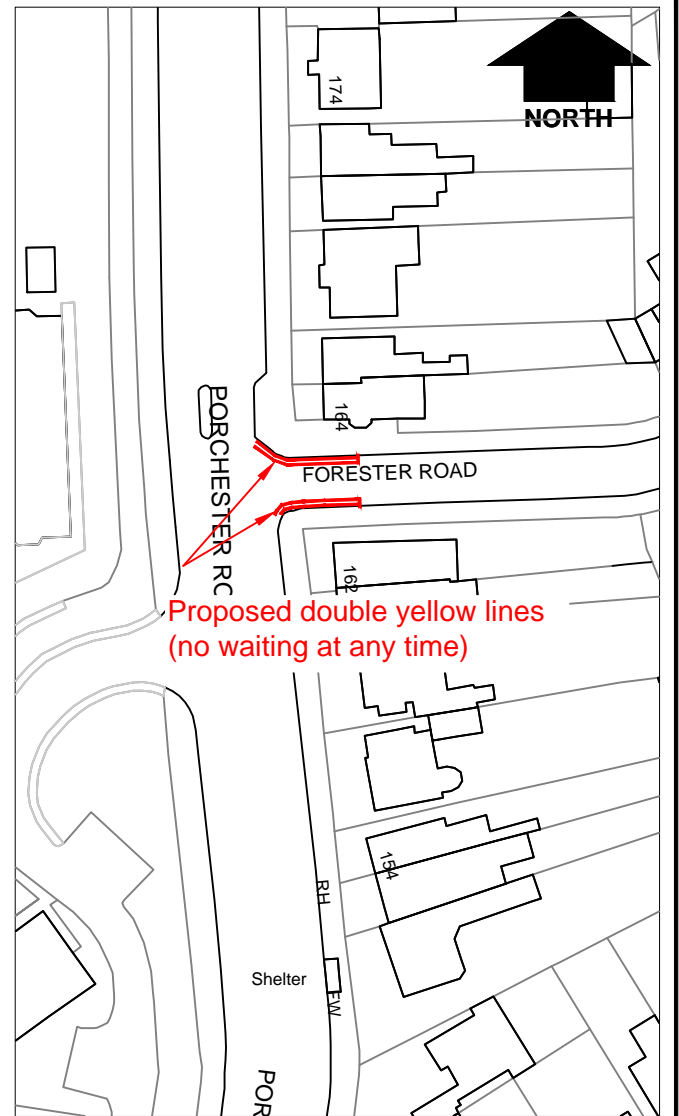


# Key

— Proposed Double Yellow Lines. (No Waiting At Any Time)

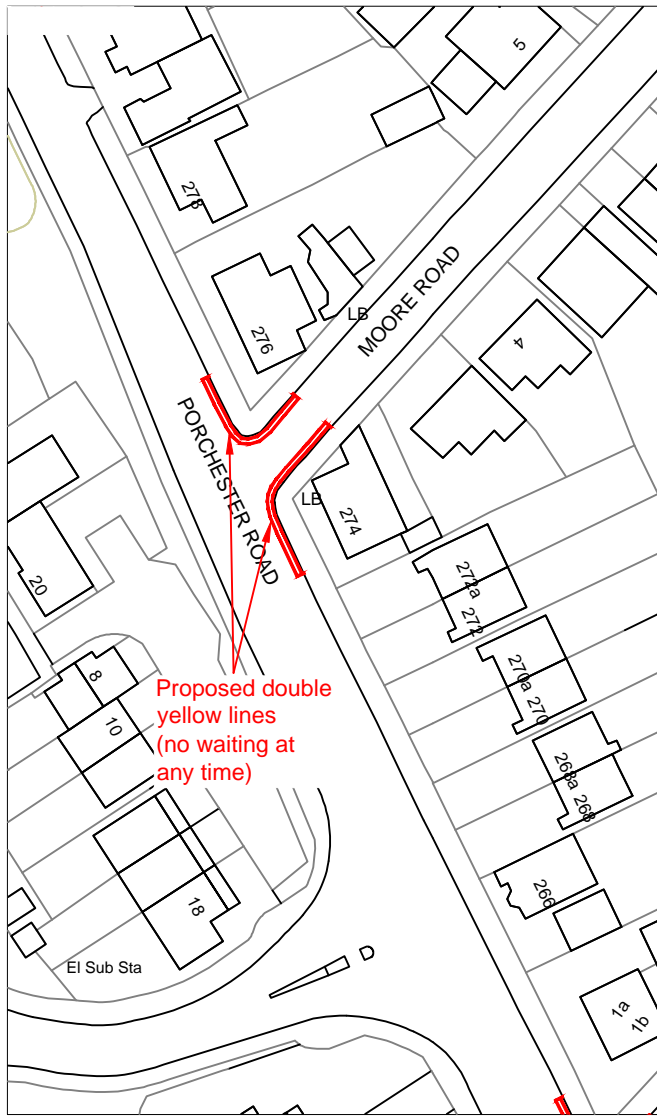

in partnership with

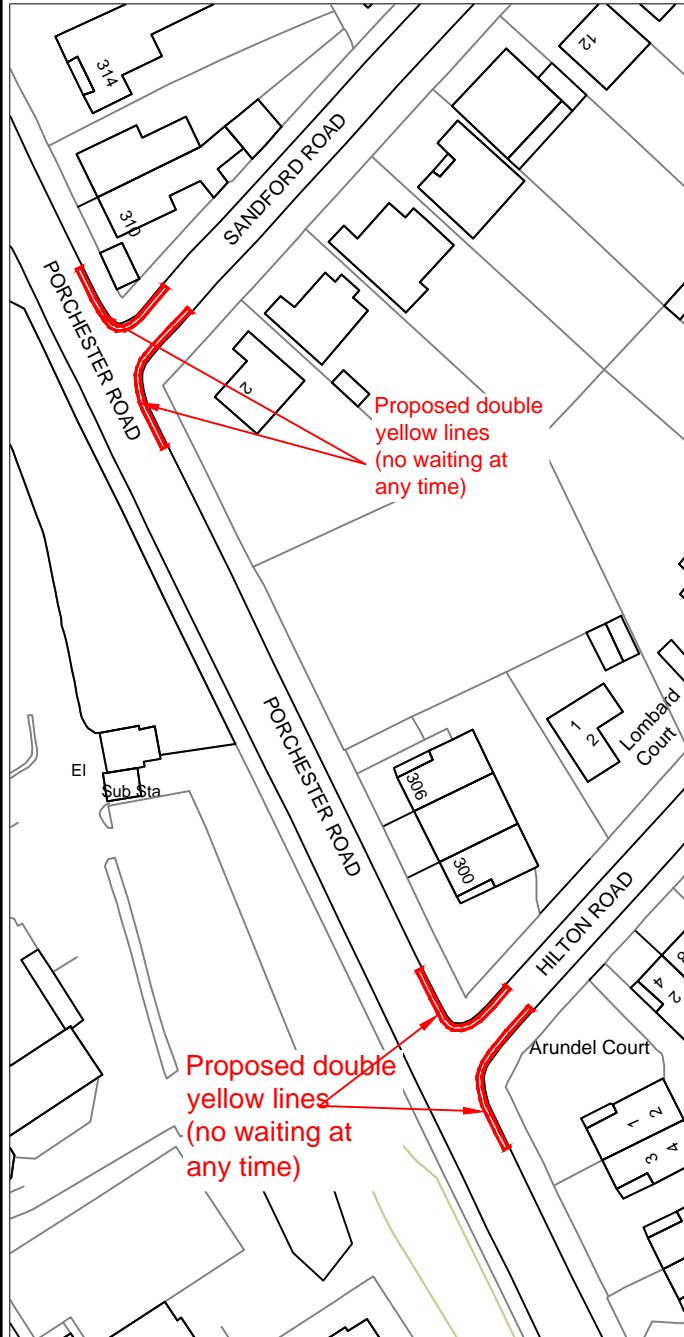


www.viaem.co.uk Tel 0115 8042100  
Bilthorpe Depot, Bilthorpe Business Park, Bilthorpe,  
Nottinghamshire NG22 8ST

Project		Porchester Road, Carlton	
Status	Advert	Project No.	HW20367
Title	Proposed Double Yellow Lines- Public Advert		
Drawing No.	H/MN/2801/10		

Drawn	MN	Date	Nov 2018
Chkd	SLW	Date	Dec 2018
Auth		Traced	
Rev		Scale	NTS