


NORTH

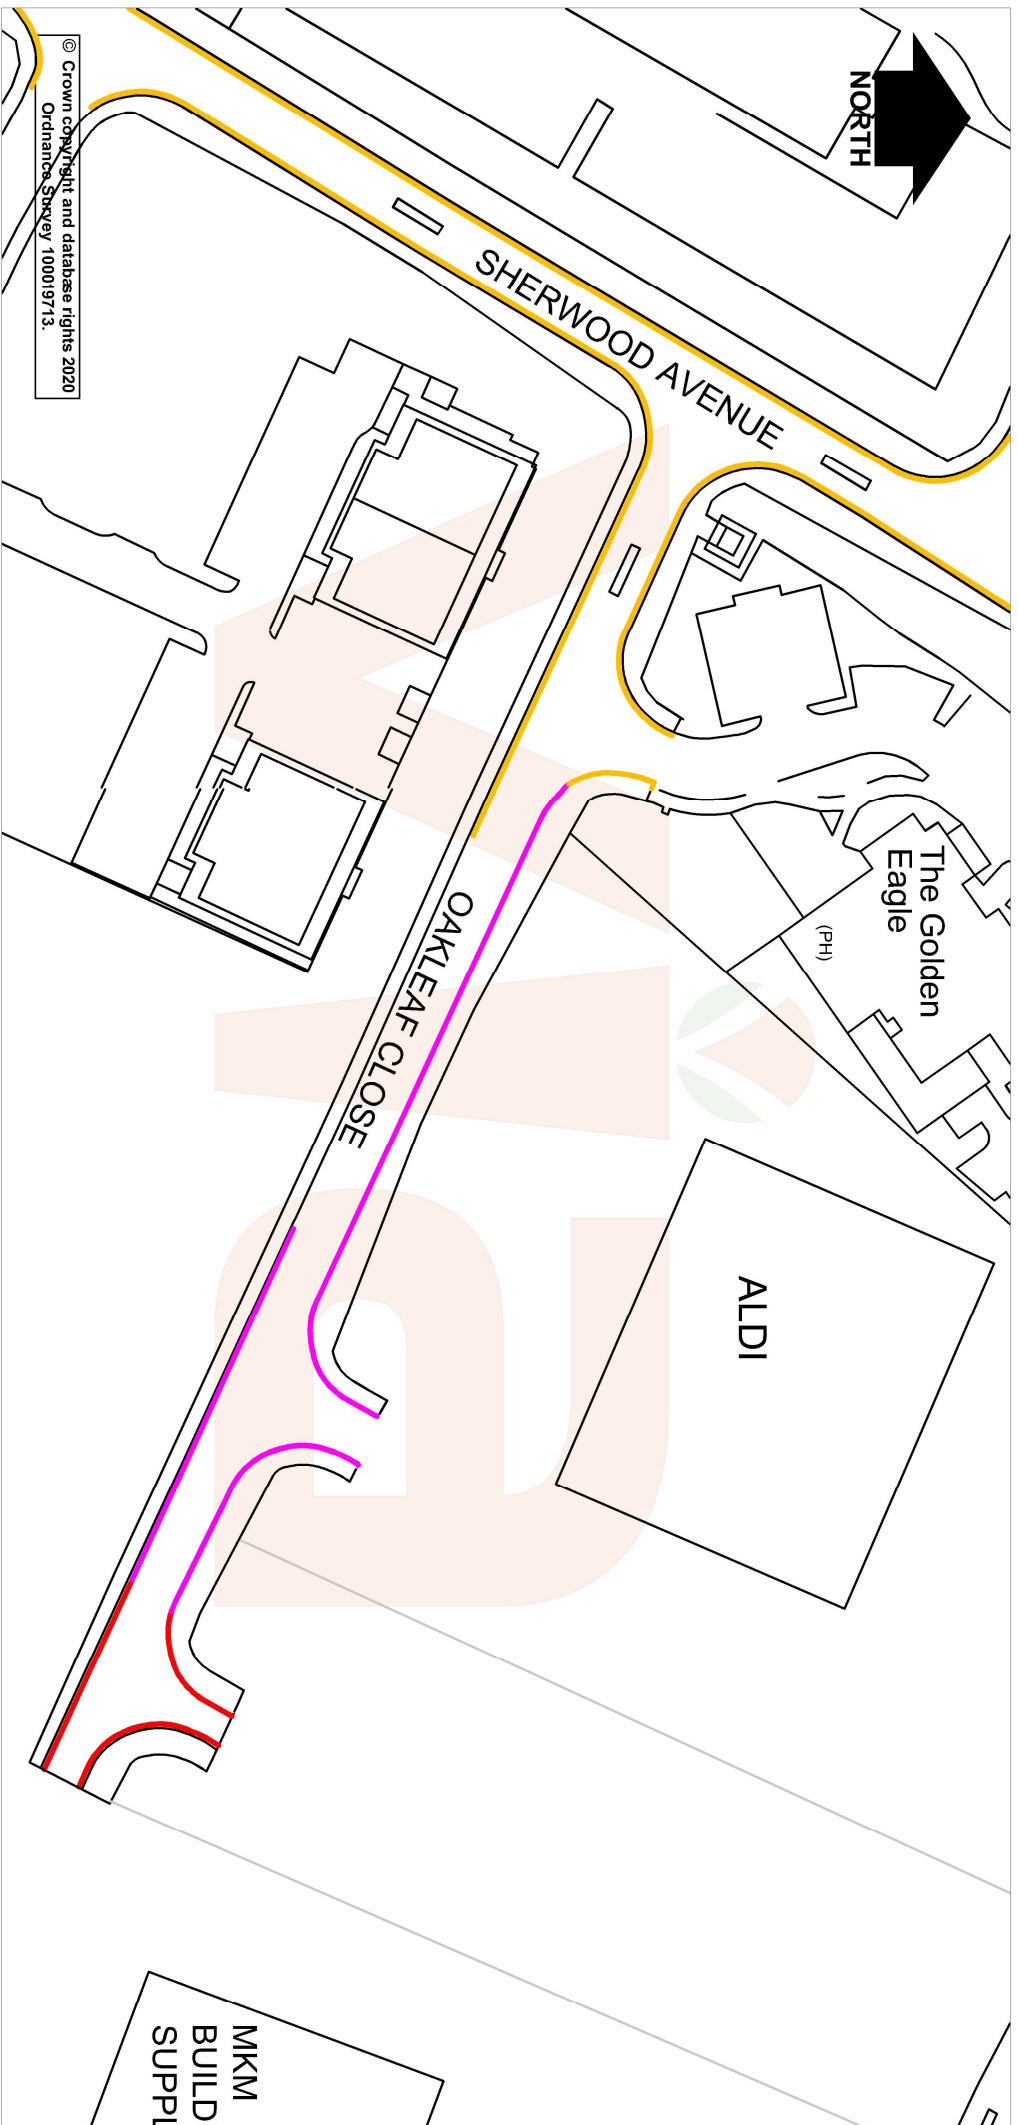

© Crown copyright and database rights 2020
Ordnance Survey 100019713.

- Key**
- Proposed Double Yellow Lines
(No Waiting At Any Time)
 - Existing Double Yellow Lines
(No Waiting At Any Time)
 - Double Yellow Lines
to comply to legal order

Rev.	Description	Drawn	Chkd	Auth	Date
		MN			July 2020
		SLW			July 2020

Oakleaf Close, Mansfield

Project No. **TP2050593- TRO2235**

Proposed Double Yellow Lines-Public Consultation

Drawing No. **H/MN/3490/01**

Rev.	Description	Drawn	Chkd	Auth	Date
		MN			July 2020
		SLW			July 2020



in partnership with
**Nottinghamshire
County Council**

www.viaem.co.uk Tel 0115 804 2100
Bilthorpe Depot, Bilthorpe Business Park, Bilthorpe,
Nottinghamshire, NG22 8ST