


NORTH

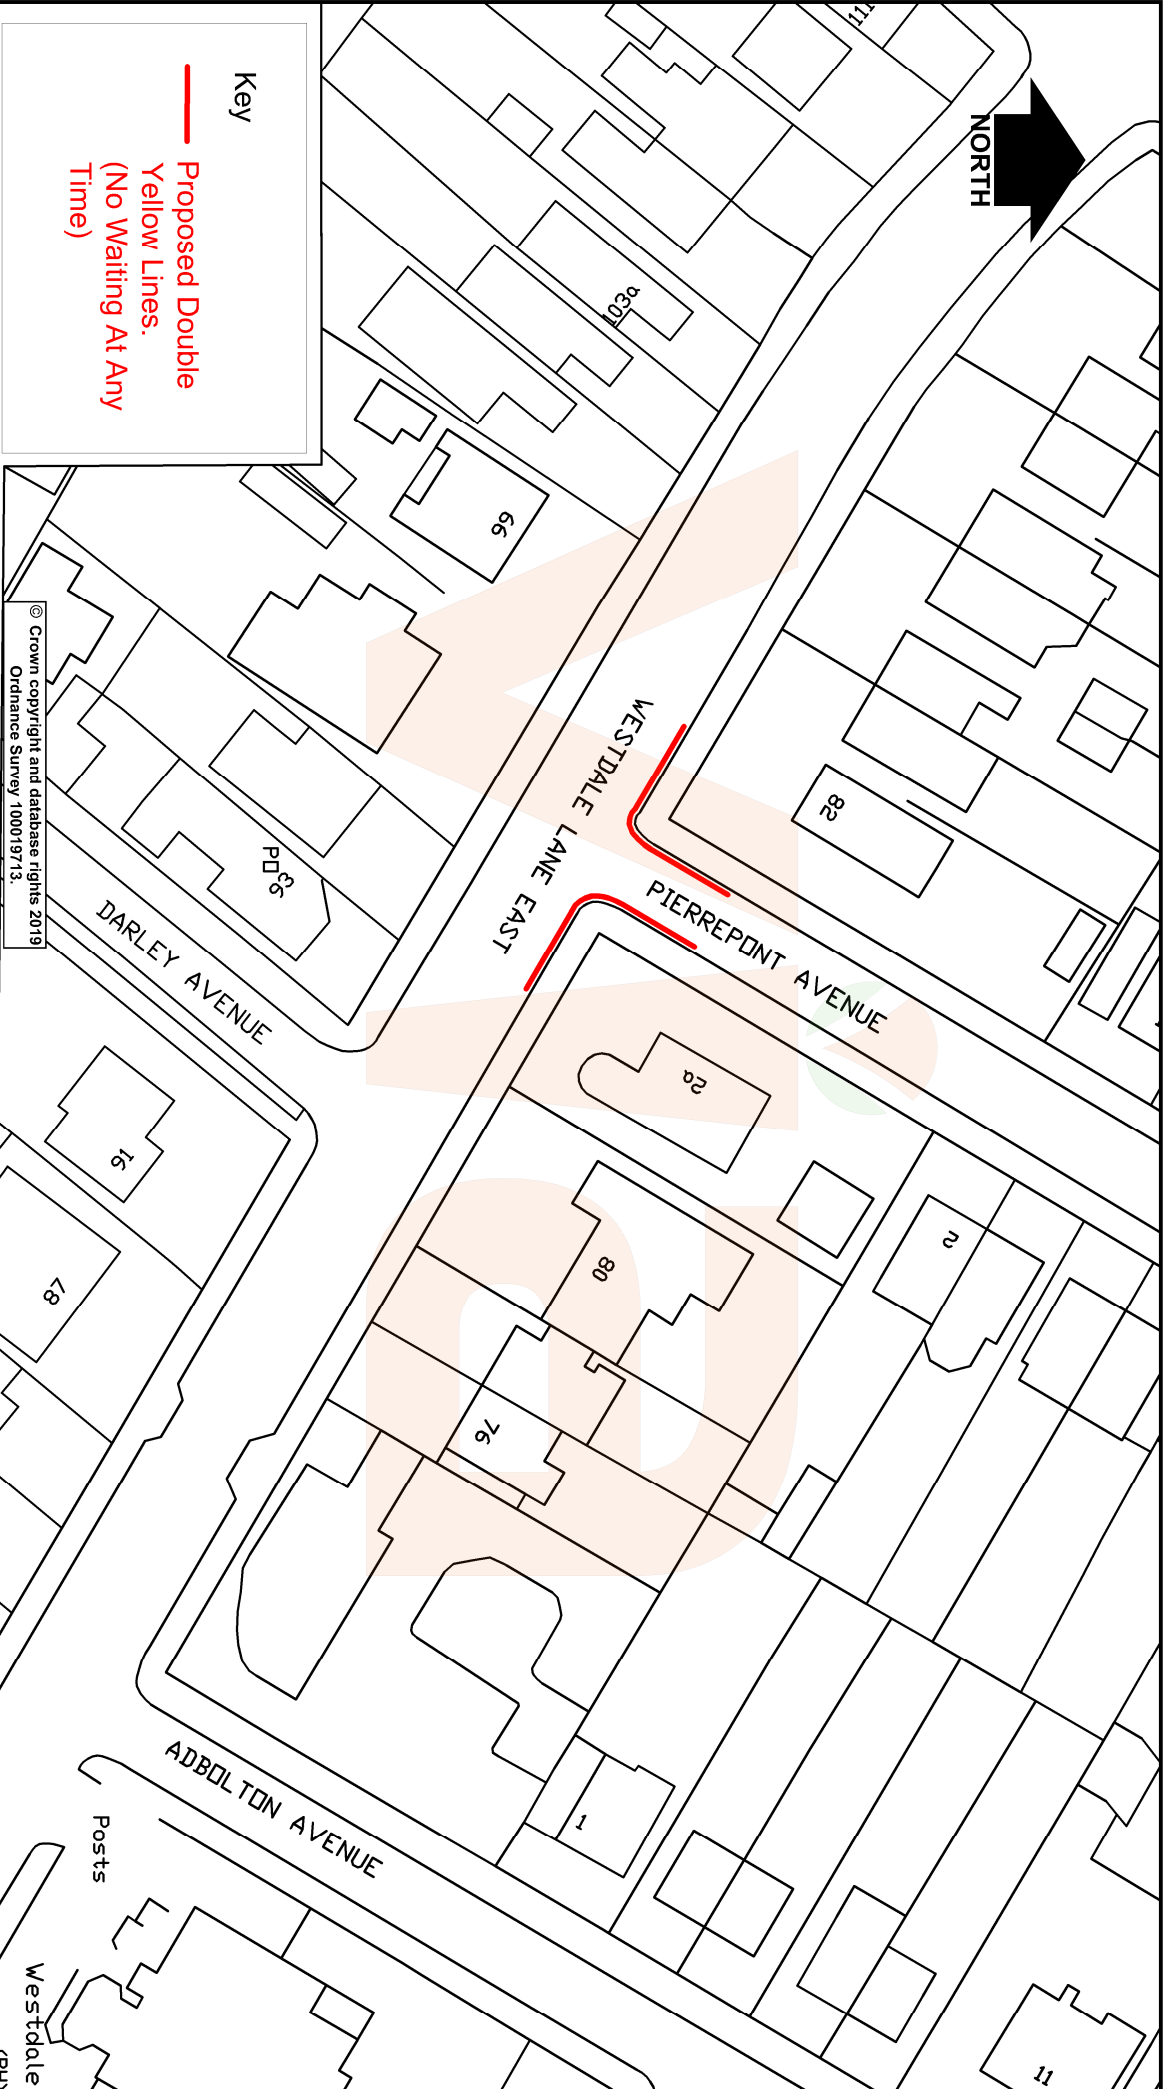

Key

— Proposed Double Yellow Lines. (No Waiting At Any Time)

© Crown copyright and database rights 2019
Ordnance Survey 100019713.

Rev.	Description	Drawn	Checked	Date
		MN	SLW	June 19

Project: **Westdale Lane East and Pierrepont Avenue, Gedling**

Station: **Advert**

Drawing Title: **Proposed Double Yellow Lines -Advert**

Project No.: **HW30304-TR0 7214**

Drawing No.: **H/MN/3132/01**

Scale: **1:500 @A4**



in partnership with
Nottinghamshire County Council
 www.viaem.co.uk Tel 0115 804 2100
 Bilsthorpe Depot, Bilsthorpe Business Park, Bilsthorpe,
 Nottinghamshire, NG22 8ST