




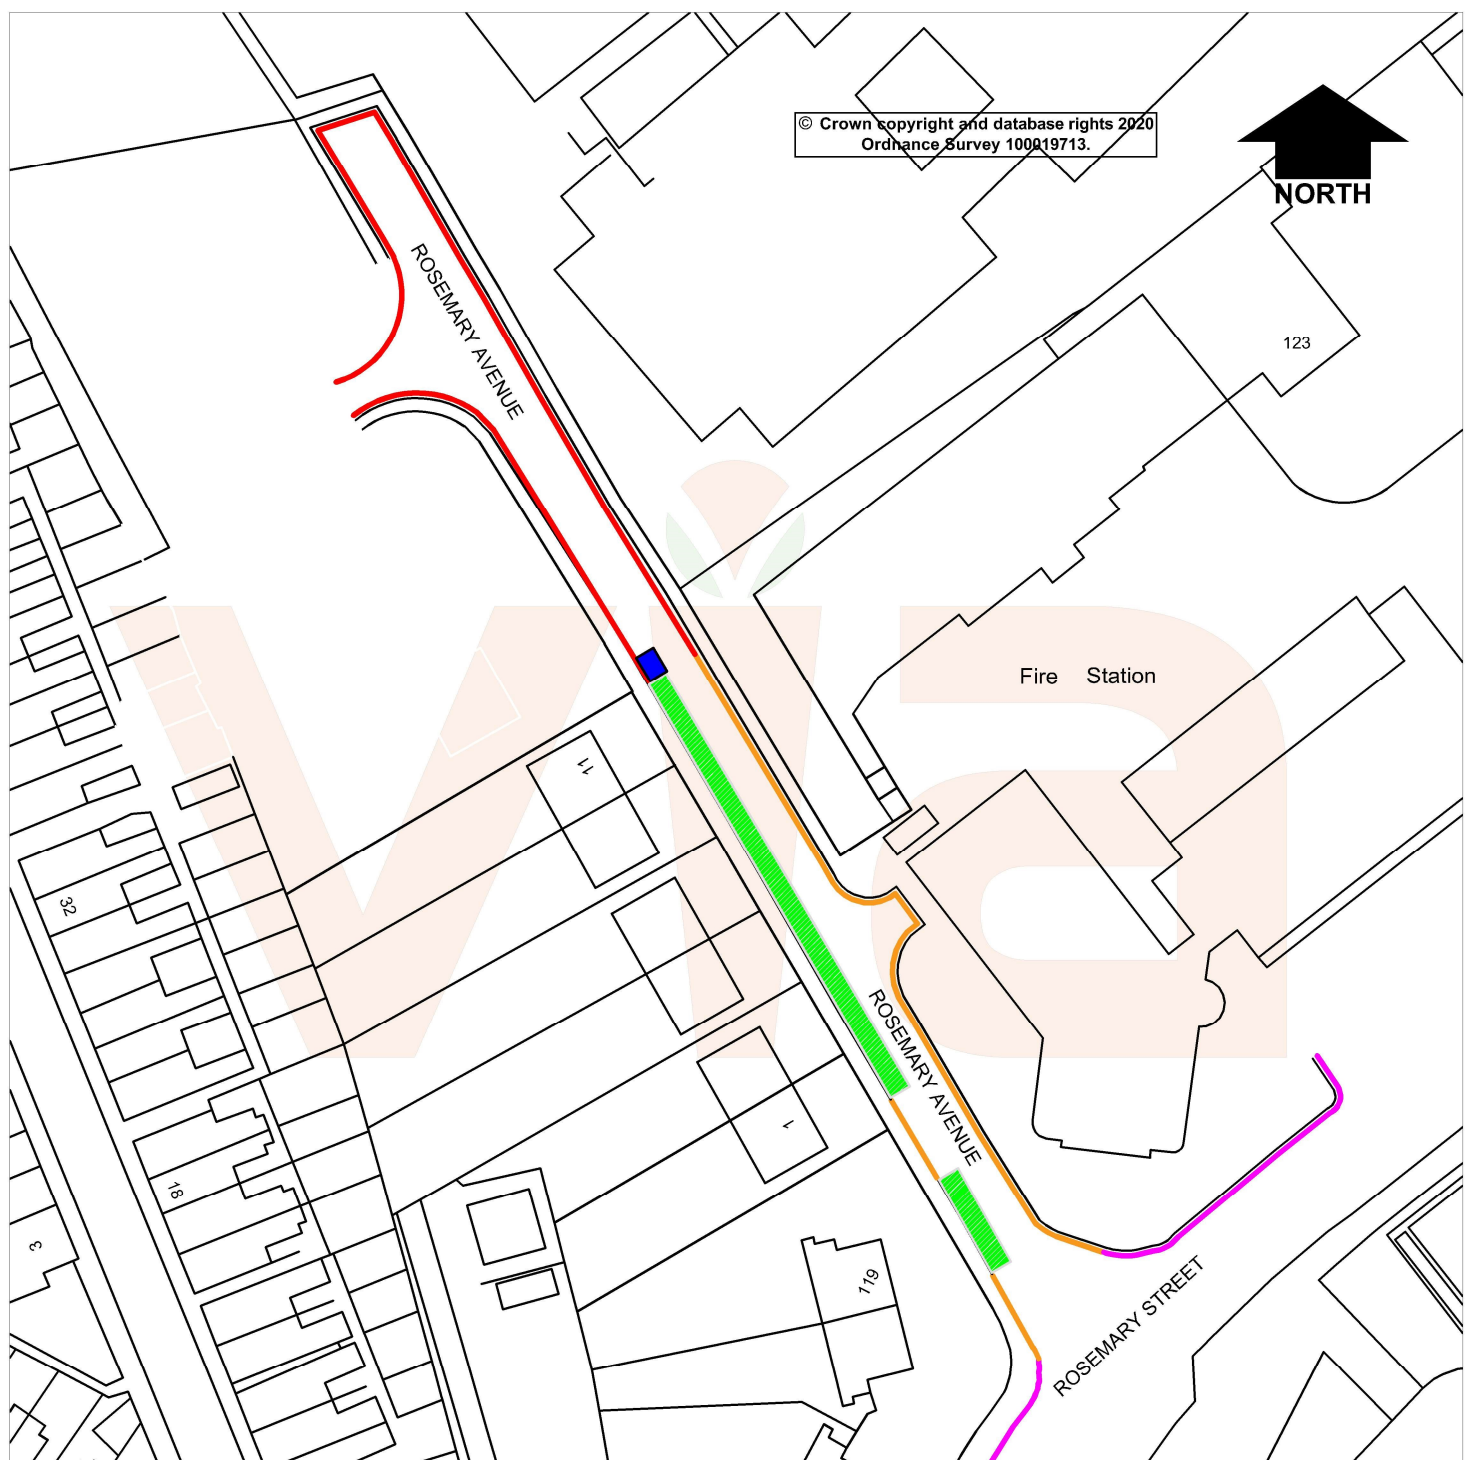


© Crown copyright and database rights 2020
Ordnance Survey 100019713.



Key	
	Proposed Double Yellow Lines (No Waiting At Any Time)
	Existing Resident Parking Bays
	Reduction of Resident Parking Bay
	Existing Double Yellow Lines
	Existing Double Yellow Lines (No Waiting At Any Time/ No Loading Mon-Sat 7.30am-9.30am and 4pm-6pm)



in partnership with
 Nottinghamshire
 County Council
www.viam.co.uk Tel 0115 804 2100
 Bilsthorpe Depot, Bilsthorpe Business Park, Bilsthorpe,
 Nottinghamshire, NG22 8ST

Rev.	Description	Drawn	Ch'kd	Auth	Date	
	Project	Rosemary Avenue, Mansfield		MN	Sept 2020	
	Status	Advert	Project No.	TP2050520 TRO 2238	SLW Sept 2020	
	Drawing Title	Proposed Double Yellow Lines- Advert			HRN	Traced
	Drawing No.	H/MN/3528/01			Scale	NTS
				Rev.	0	

Sep 03.2020 - 2:28pm I:\Highways\Design and Construction\Foords and Highways\Projects\2021\TP2050520\Rosemary Avenue, Mansfield - TRO.dwg