


NORTH

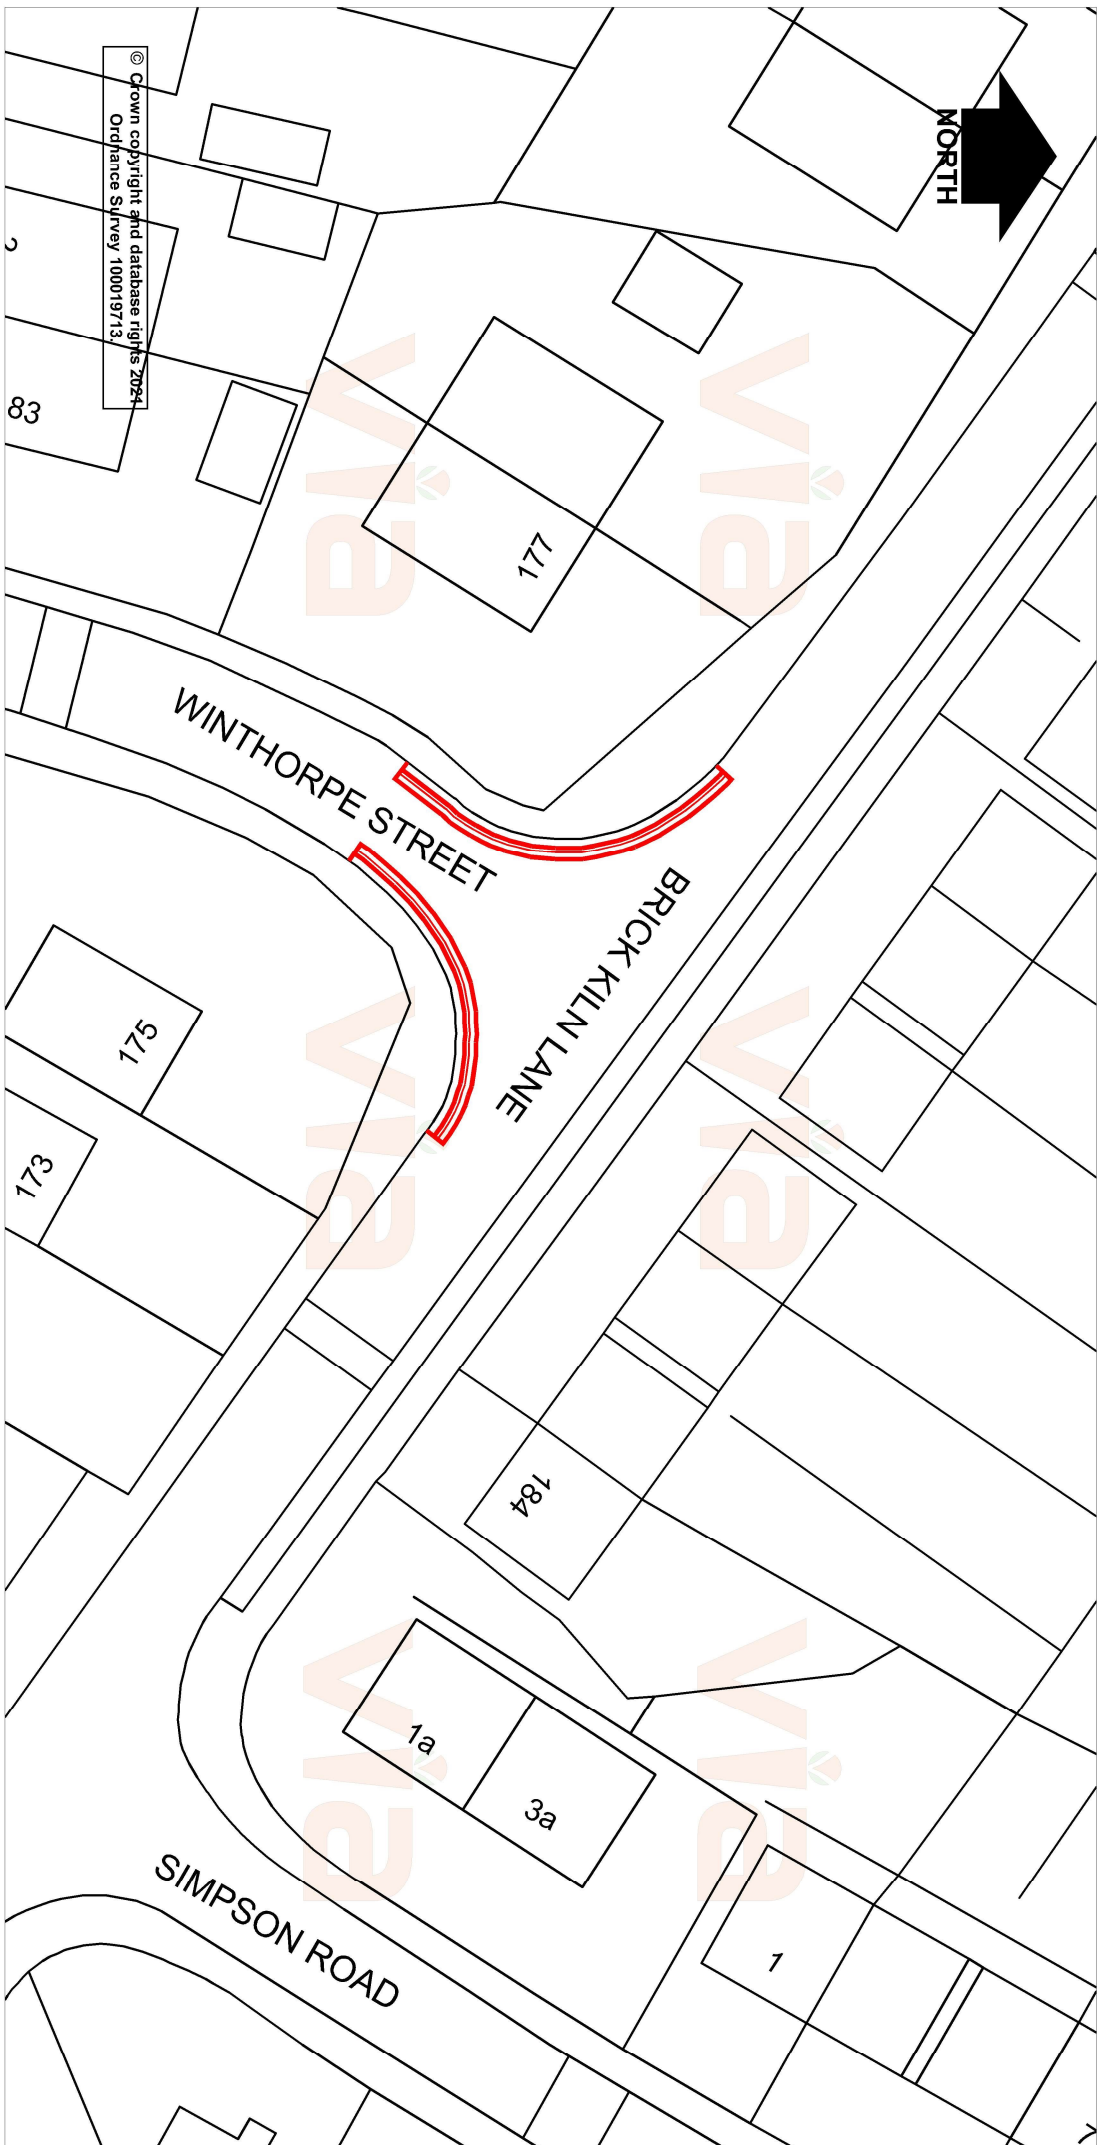

© Crown copyright and database rights 2024
Ordnance Survey 100019713

KEY

 Proposed No Waiting At Any Time
(Double Yellow Lines)



In partnership with
Nottinghamshire
County Council

www.viam.co.uk Tel 0115 804 2100
Bilthorpe Depot, Bilthorpe Business Park, Bilthorpe,
Nottinghamshire, NG22 8ST

© Via East Midlands Limited Registered in England no.09903246

Project
Status

Advert

Brick Kiln Lane and Winthorpe Street, Mansfield

TR0 2242

Proposed Parking Restrictions- Advert

H/MN/3698/01

Rev.	Description	Drawn	Drawn	Chkd	Auth	Date
		MN		SLW		March 21

Rev.	Drawn	Chkd	Auth	Date	Scale
0	HRN			March 21	1:500 @A4