
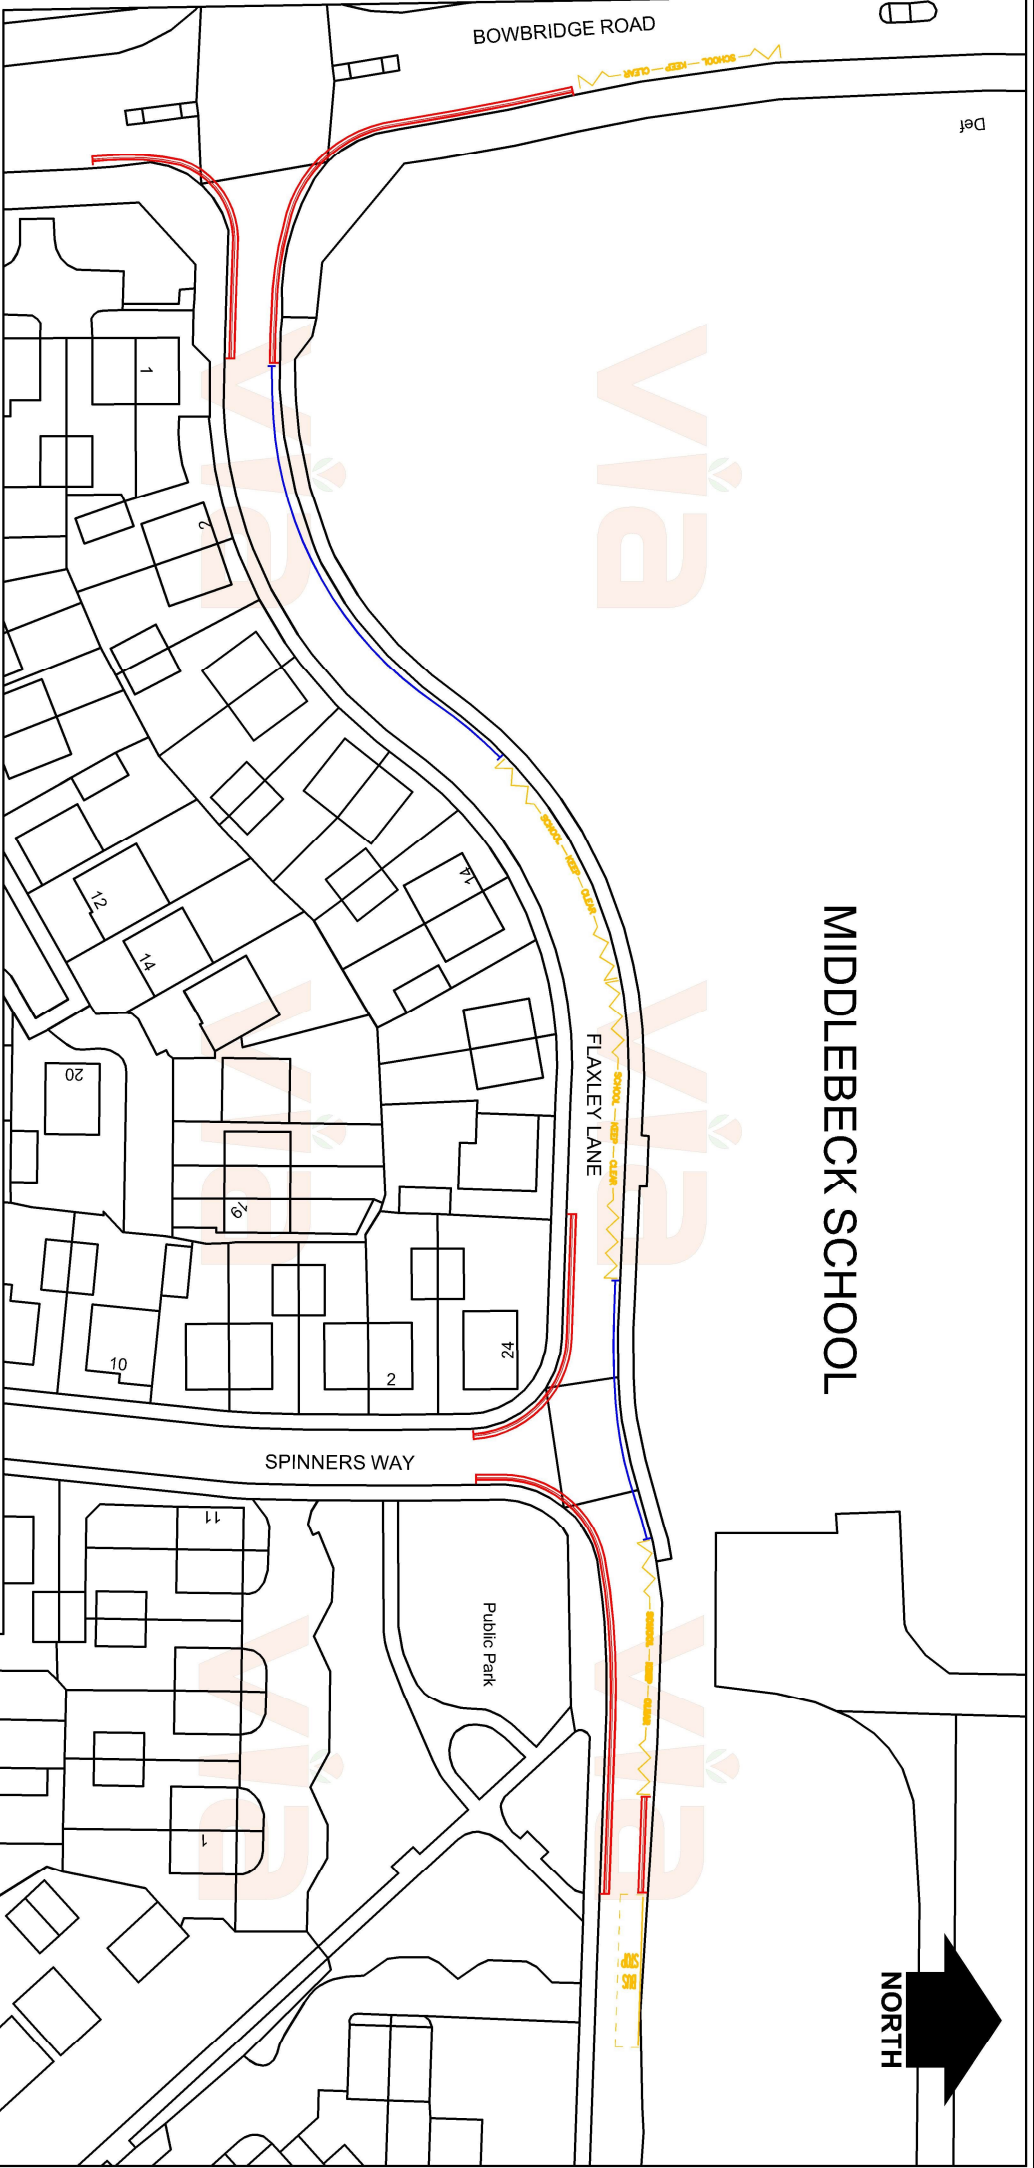


Def

MIDDLEBECK SCHOOL

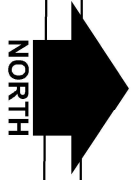

KEY

- Proposed No Waiting At Any Time (Double Yellow Lines)
- Proposed No Waiting Mon -Fri 8am-4.30pm (Single Yellow Lines)
- - - Proposed School Keep Clear Markings (No Stopping 8am-4.30pm)
- Proposed Bus Stop Clearway (No Stopping At Any Time Except Buses)

© Crown copyright and database rights 2021
 Ordnance Survey 1000 9143.

In partnership with



www.via.nm.co.uk Tel 0115 804 2100
 Bilsthorpe Depot, Bilsthorpe Business Park, Bilsthorpe,
 Nottinghamshire, NG22 8ST

Project: **Flaxley Lane School Safety Zone, Balderton**
 Status: **Advert**
 Project No: **TP2051069 TRO 3330**

Proposed Waiting Restrictions -Advert

H/MN/3696/01

Rev.	Description	Drawn	Chkd	Drawn	Chkd	Auth	Date
		MIN					March 21

Auth	Date	Traced
JB	March 21	

Rev.	Scale
0	NTS