




- KEY**
-  Proposed Double Yellow Lines (No Waiting At Any Time)
 -  Existing Double Yellow Lines (No Waiting At Any Time)



© Crown copyright and database rights 2021
Ordnance Survey 100019713.

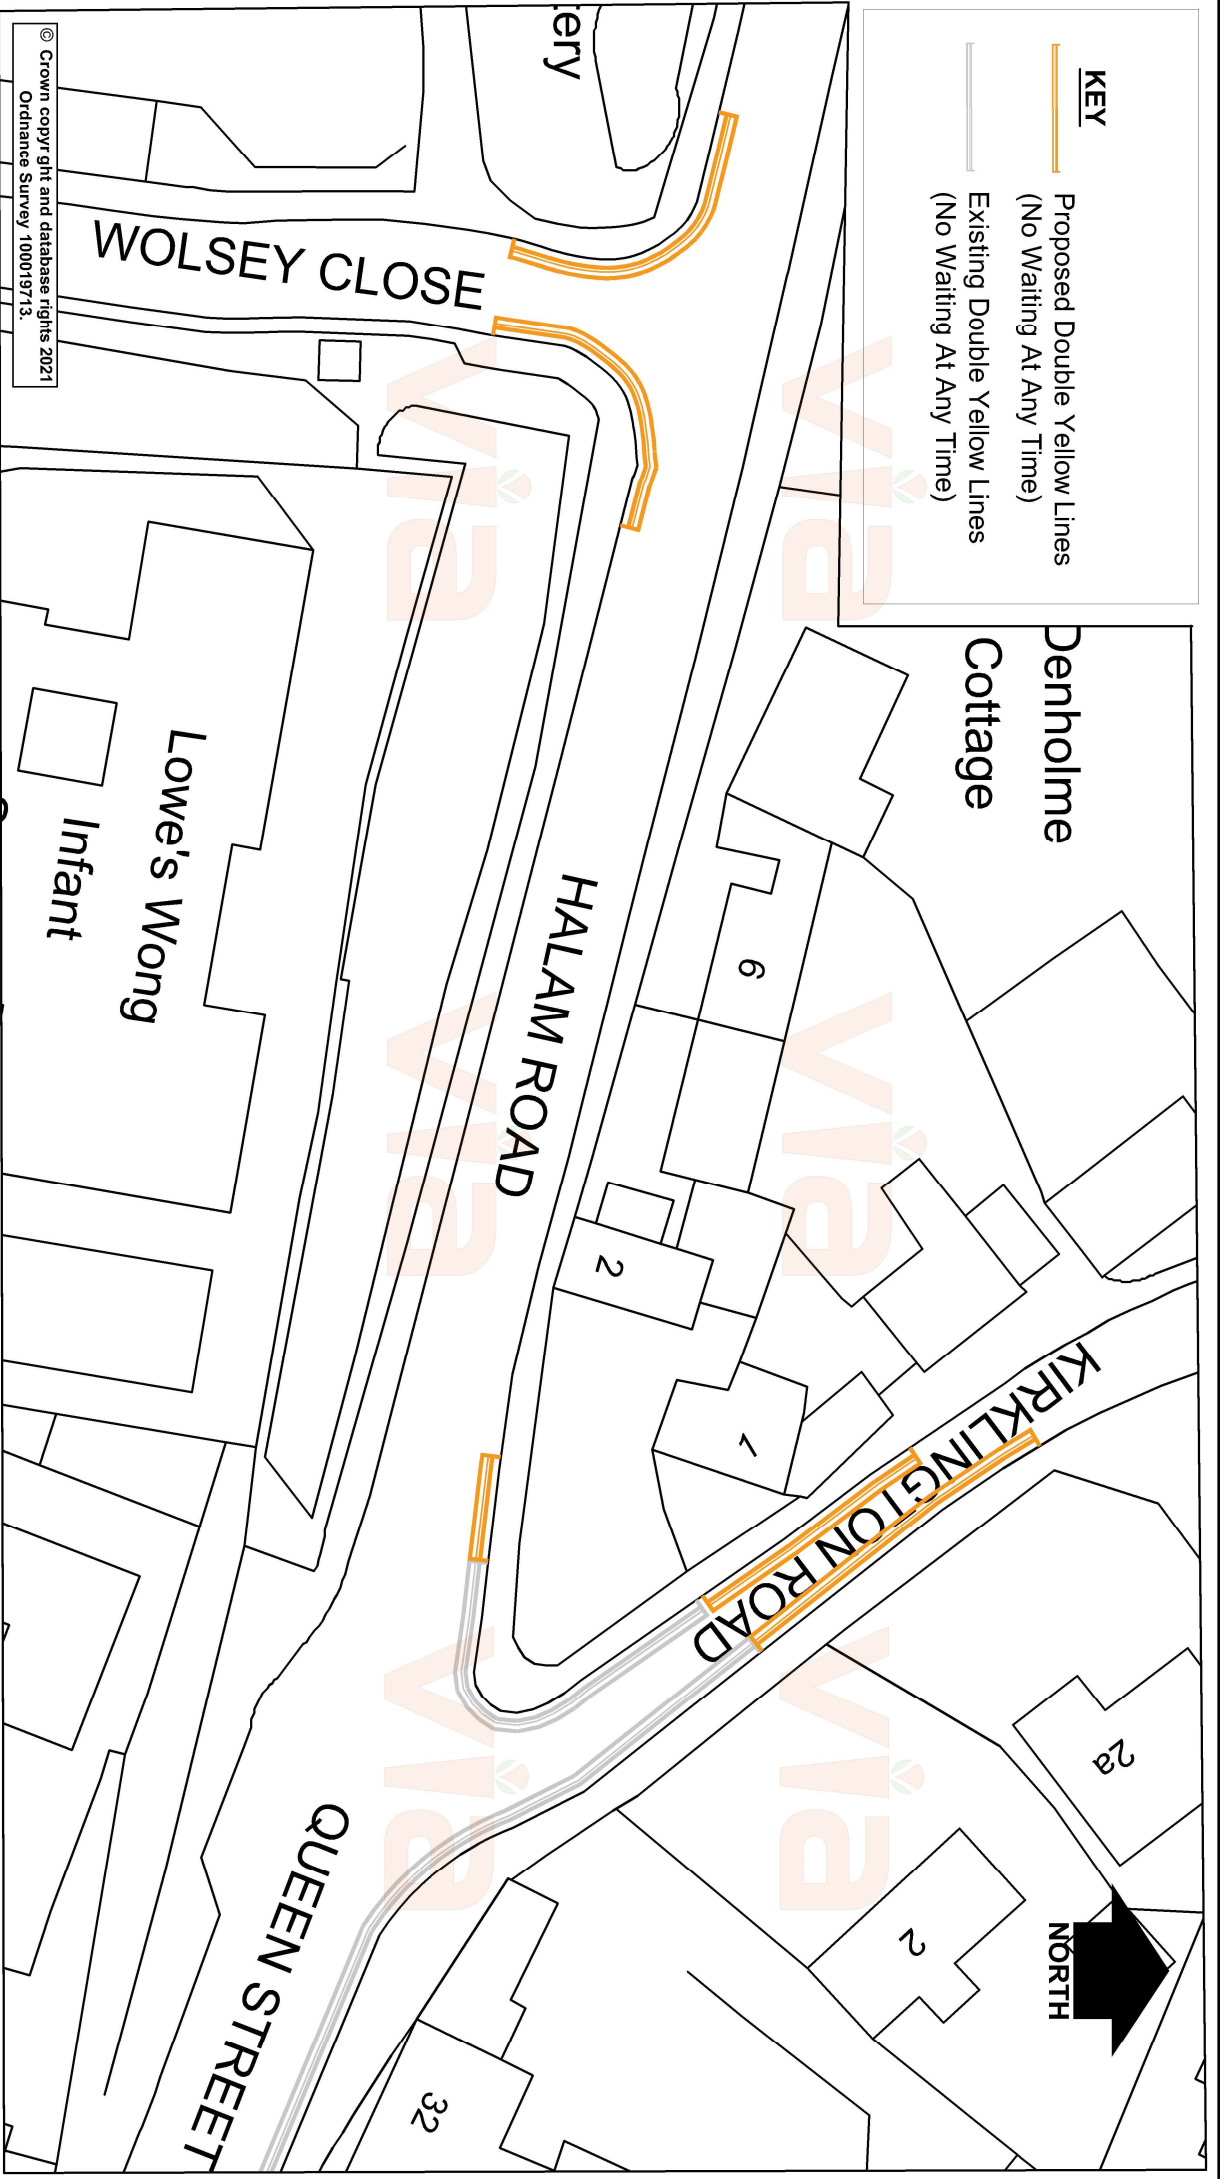

Project: Halam Road, Kirklington Road and Wolsey Close, Southwell

Status: Advert

Project No: TRO 3342

Drawing Title: Proposed Double Yellow Lines- Advert Plan

Drawing No: H/MN/3814/01

Rev.	Description	Drawn	Checked	Auth	Date
0		SLW	HRN		October 21



in partnership with
Nottinghamshire County Council

www.viaem.co.uk Tel 0115 804 2100
Bilthorpe Depot, Bilthorpe Business Park, Bilthorpe,
Nottinghamshire, NG22 8ST