
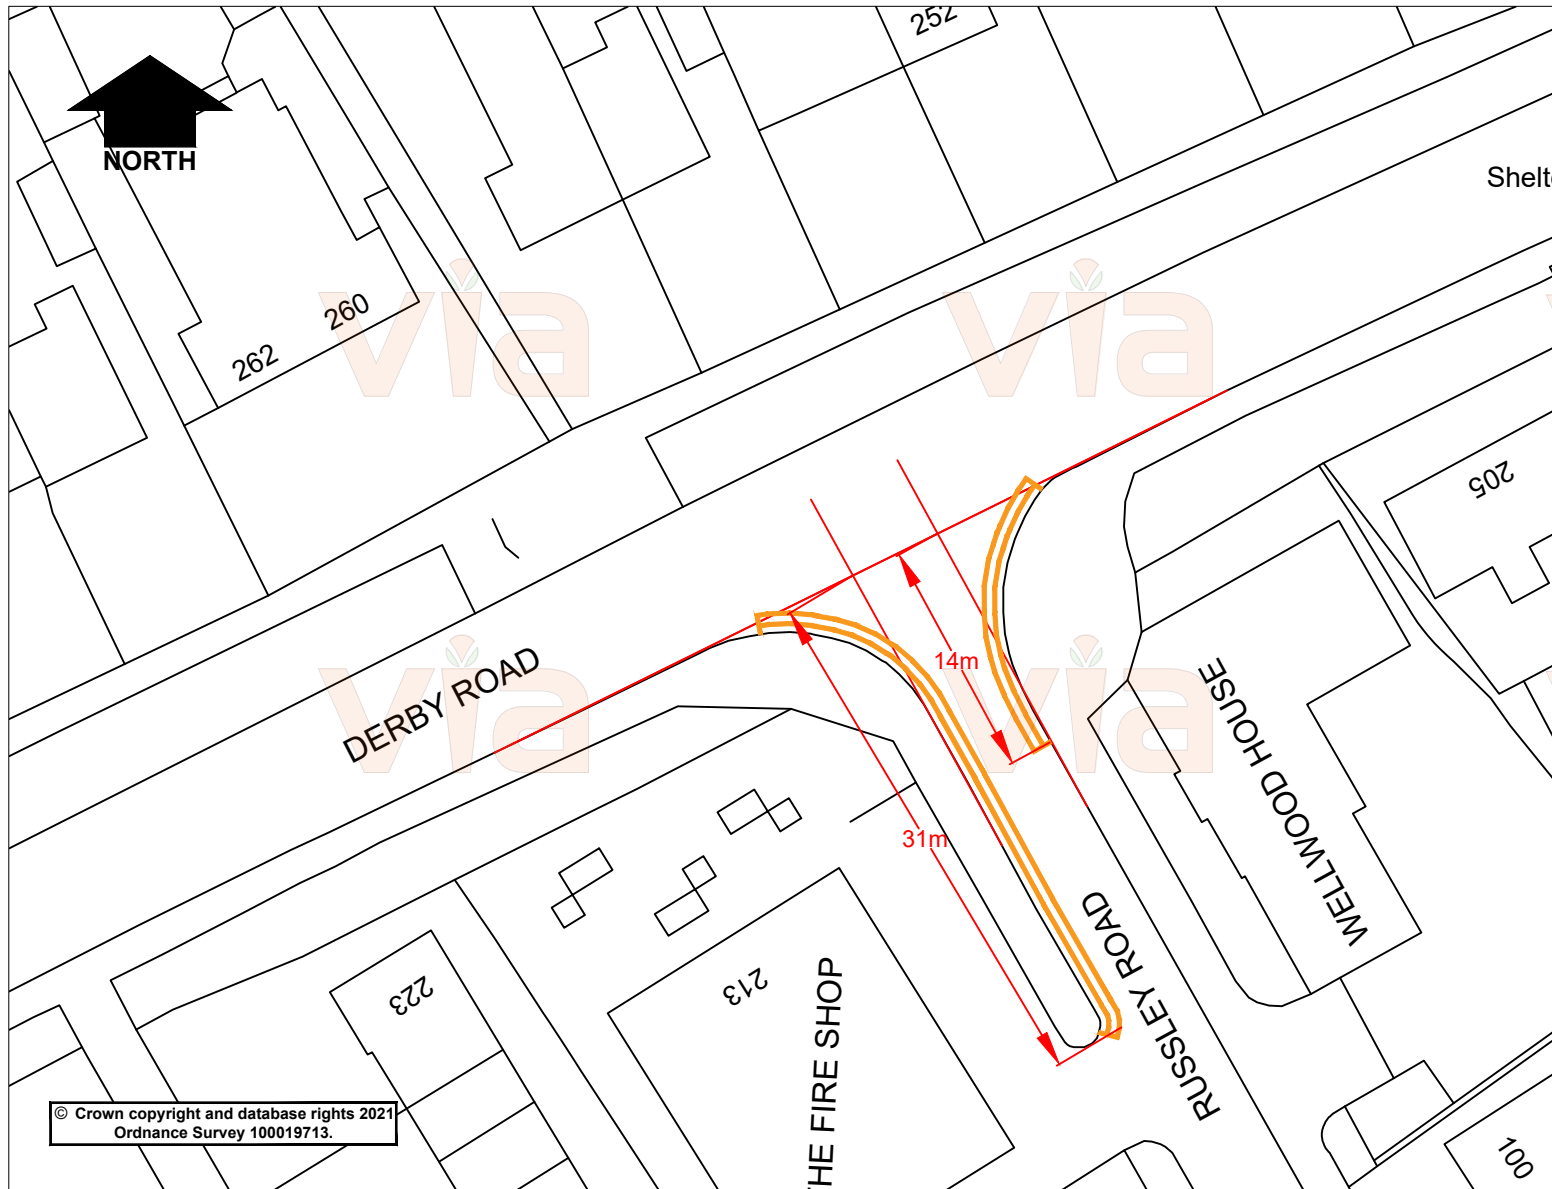




KEY


Proposed No Waiting At Any Time
(Double Yellow Lines)



© Crown copyright and database rights 2021
Ordnance Survey 100019713.

Rev.	Description	Drawn	Ch'kd	Auth	Date
		SLW			Jan '21
		MN			Jan '21
		HRN			
		0			1:500 @A4



in partnership with



www.viaem.co.uk Tel 0115 804 2100
Bilthorpe Depot, Bilthorpe Business Park, Bilthorpe,
Nottinghamshire, NG22 8ST

Project		Russley Road, Bramcote			
Status	Project No.	TRO 5288		Drawn	Date
Advert				SLW	Jan '21
Drawing Title	Proposed Double Yellow Lines - Advert plan			Ch'kd	Date
				MN	Jan '21
Drawing No.	H/SLW/3643/01			Auth	Traced
				HRN	
				Rev.	Scale
				0	1:500 @A4