


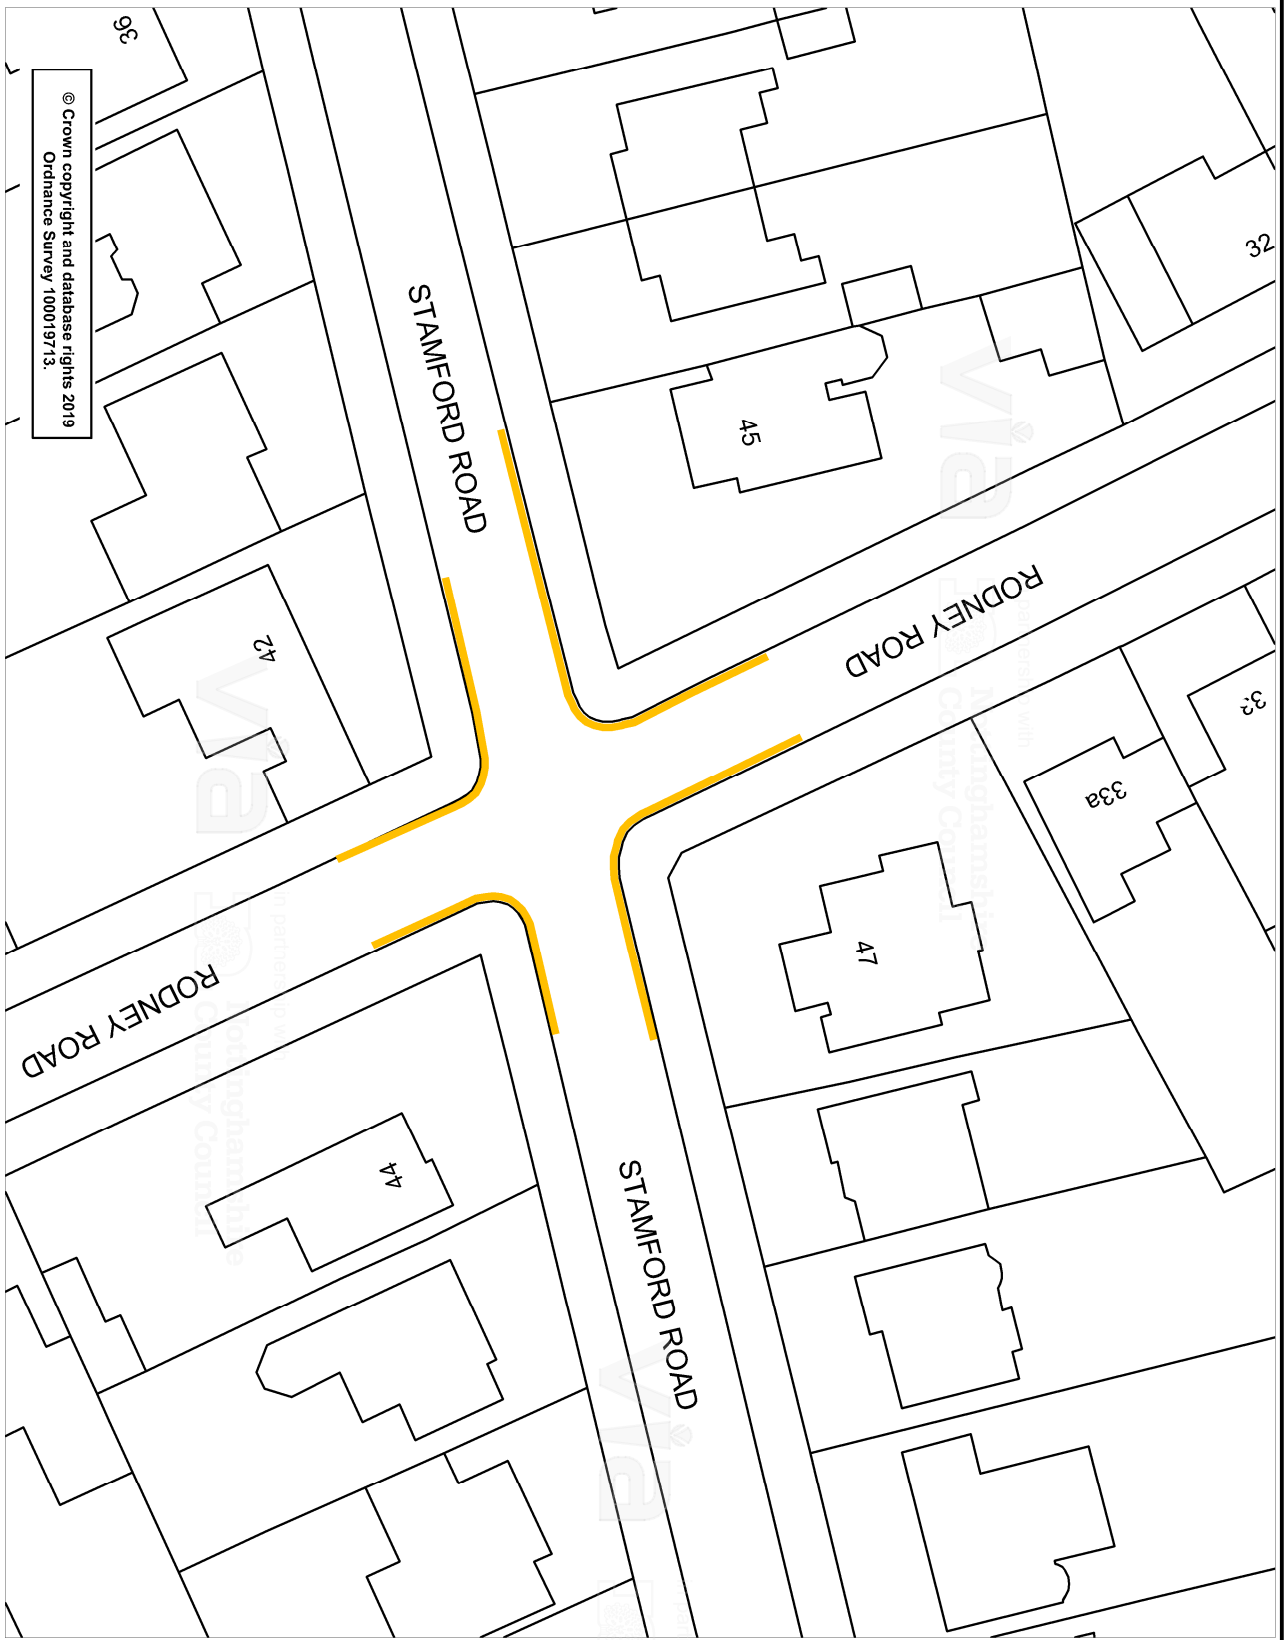

KEY

Proposed Double Yellow Lines



Rev	Description	Drawn	Chkd	Date

Project: **Rodney Road / Stamford Road, West Bridgford**

Advert: **HW20180 - TRO 8274** Project No: **HW20180 - TRO 8274**

Title: **Proposed Double Yellow Lines Advert plan** Auth: **HRN**

Drawing No: **H/MN/2868/01** Rev: Scale: **1:500**

VIA in partnership with **Nottinghamshire County Council**

www.viaem.co.uk Tel 0115 8042100
 Bilsthorpe Depot, Bilsthorpe Business Park, Bilsthorpe,
 Nottinghamshire NG22 8ST