


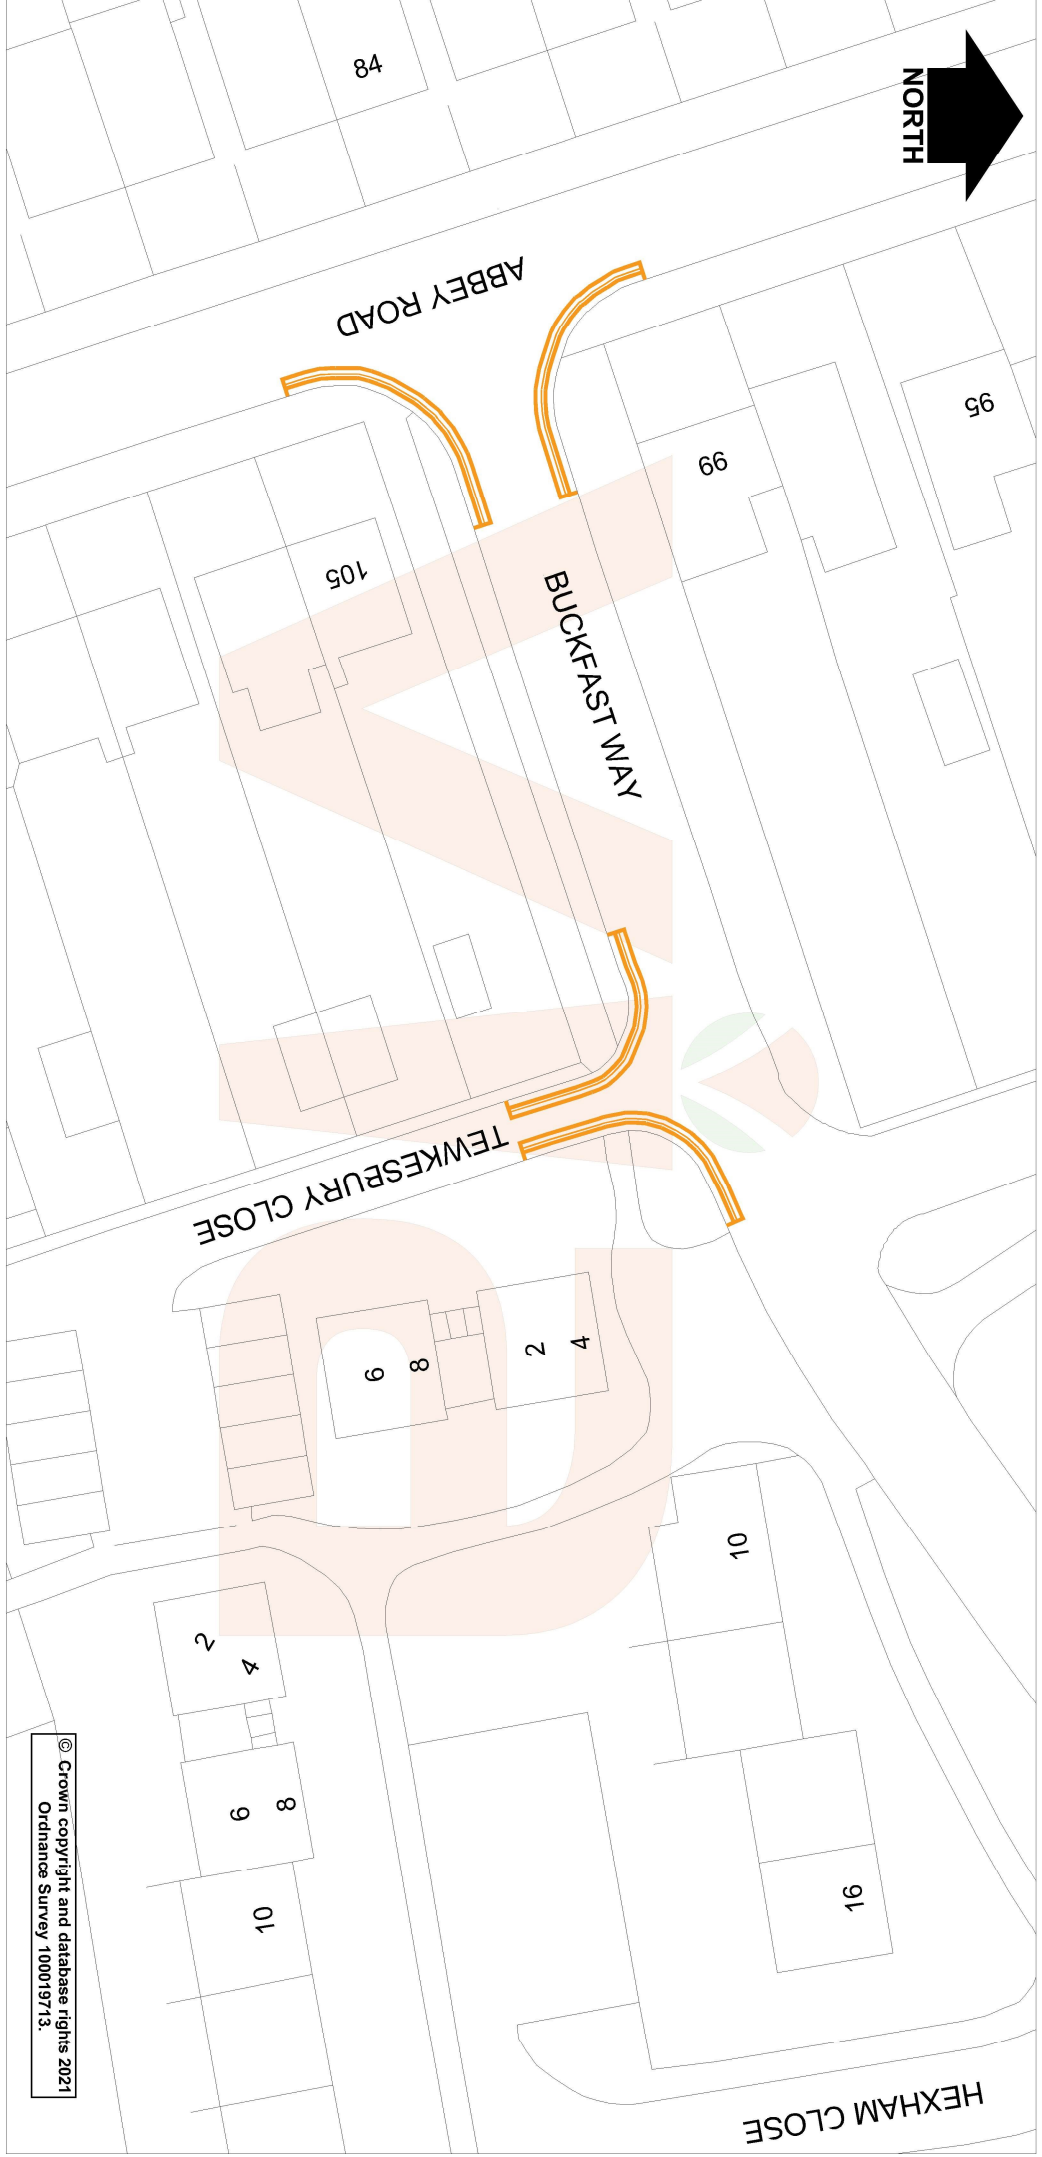

KEY

Proposed Double Yellow Lines
(No Waiting At Any Time)



in partnership with
Nottinghamshire
County Council

www.viaem.co.uk Tel 0115 804 2100
Bilstone Depot, Bilstone Business Park, Bilstone,
Nottinghamshire, NG22 8ST

© Via East Midlands Limited, Registered in England no 09903246

Project		Project		Drawn	Date
Abbey Road, Buckfast Way and Tewkesbury Close, W/B				JA	August 2021
Status	Project No.	Chkd		Date	
Advert	TP2150353 - TRO 8322	SW		August 2021	
Drawing Title	Auth			Traced	
Proposed Double Yellow Lines - Advert Plan				HRN	
Drawing No.	H/JA/3724/01			Rev.	Scale
				0	1:500

© Crown copyright and database rights 2021
Ordnance Survey 100019713.