


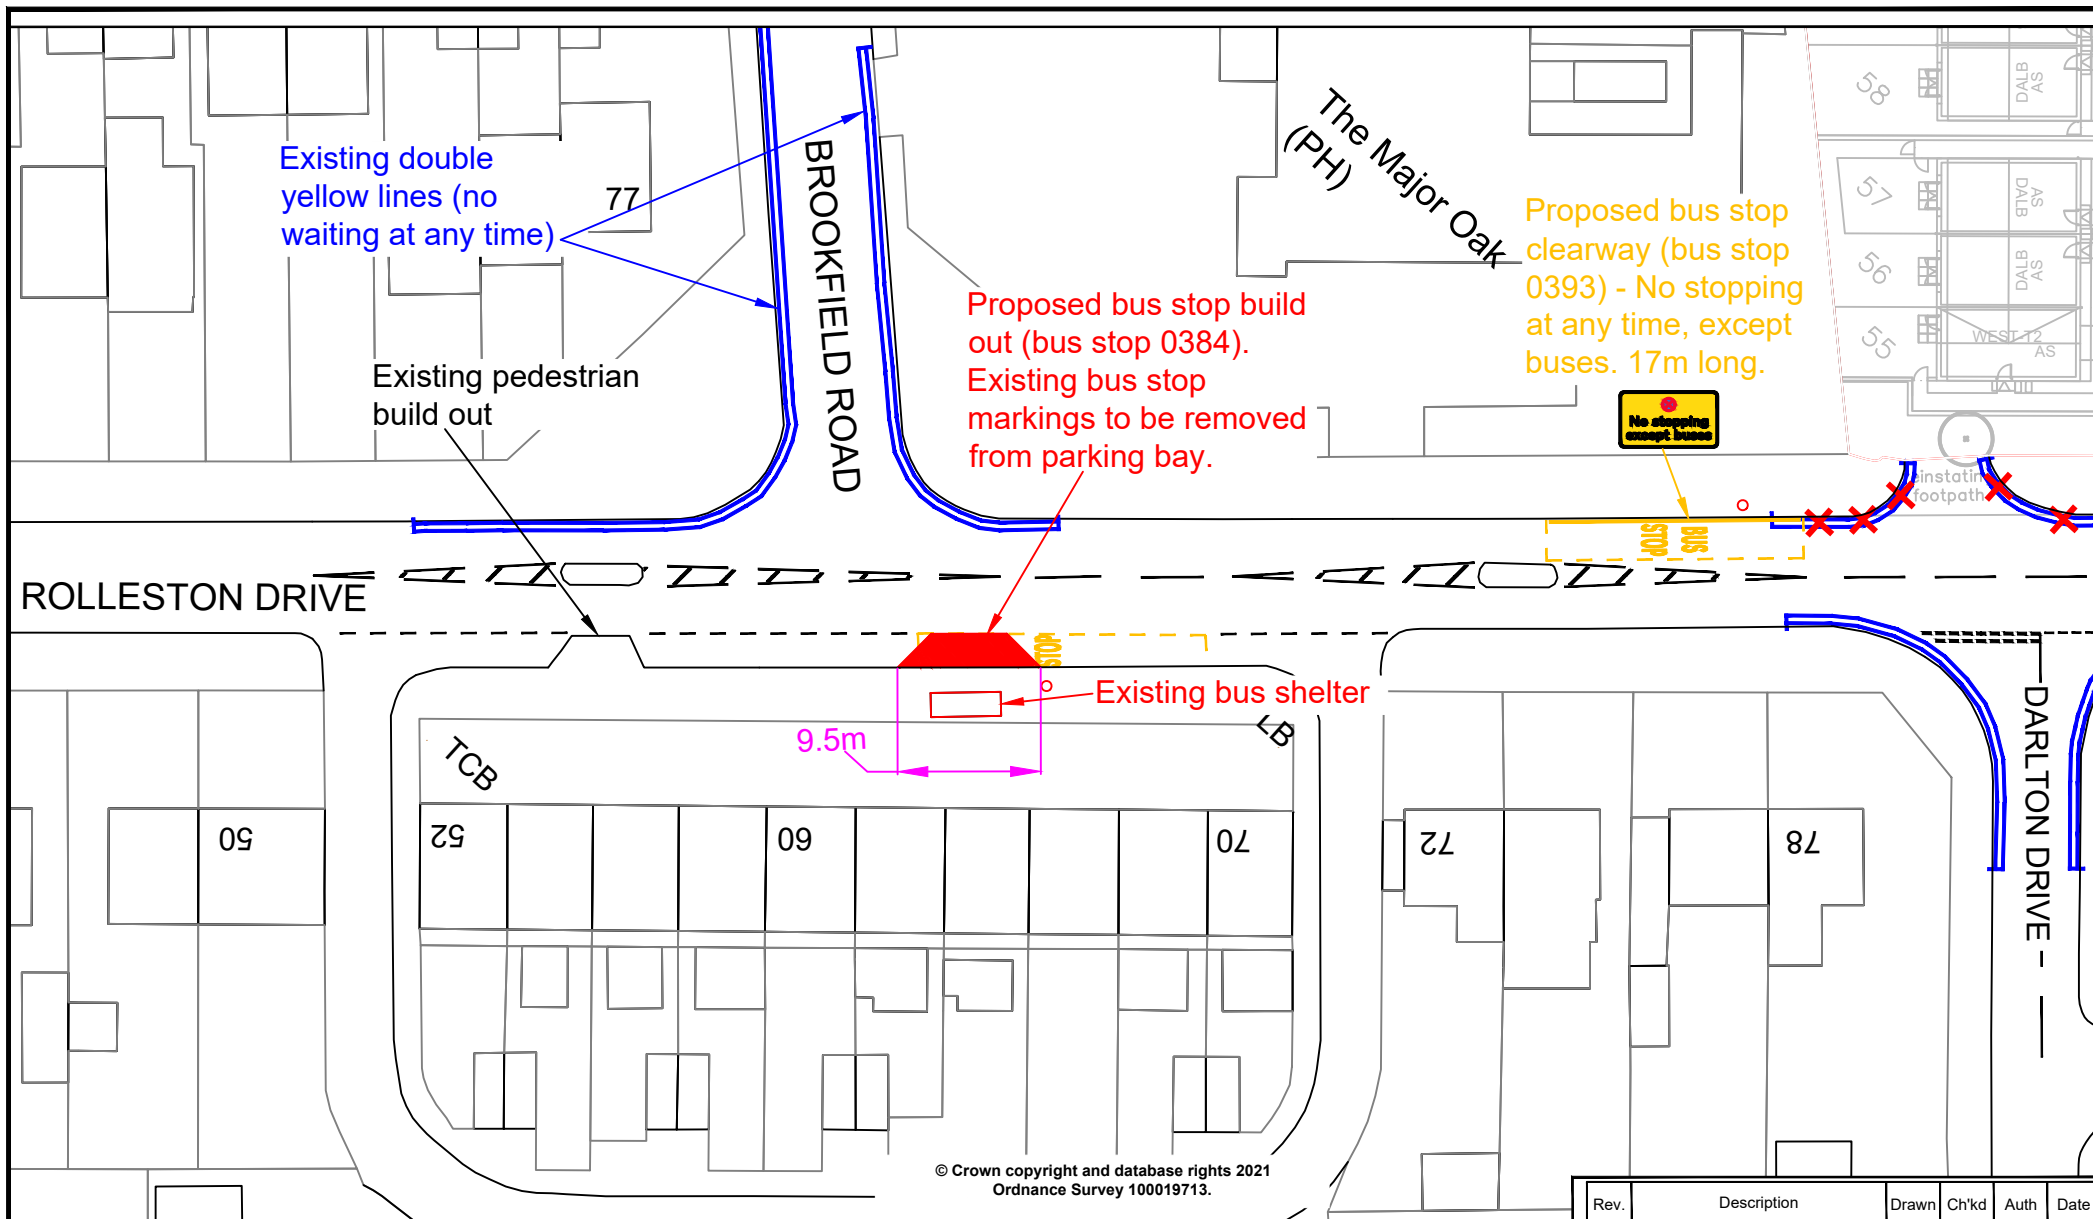

in partnership with



**Nottinghamshire
County Council**

www.viaem.co.uk Tel 0115 804 2100

Bilthorpe Depot, Bilthorpe Business Park, Bilthorpe,
Nottinghamshire, NG22 8ST

Project		Project		Drawn	Ch'kd	Auth	Date
Rolleston Drive, Arnold - Outside Shops				J.A.B.			Sep.21
Status	Project No.			Ch'kd			Date
				H.N.			Sep.21
Drawing Title				Auth			Traced
Proposed Bus Stop Build Out							
Drawing No.				Rev.			Scale
H/JAB/3787/02							1:500 @A4