

The Nottinghamshire County Council
Road Traffic Regulation Act 1984

THE NOTTINGHAMSHIRE COUNTY COUNCIL (RYTON STREET, WORKSOP)
(PARKING PLACES) TRAFFIC REGULATION ORDER 2019 (1233)

NOTICE IS HEREBY GIVEN that the Nottinghamshire County Council proposes to make an Order under the Road Traffic Regulation Act 1984, as amended, Traffic Management Act 2004, as amended, and The Civil Enforcement of Parking Contraventions (County of Nottinghamshire) Designation Order 2008 (SI 2008 No. 1086), as amended, the effects of which will be on the following roads in Worksop in the District of Bassetlaw:-

1. to change the extents of the existing parking bay for Special Access Permits 8am to 6pm at the following location:-

Ryton Street (North Side) - From a point 20 metres east of its junction with Bridge Street in an easterly direction for a distance of 40 metres

Ryton Street (South Side) – From a point 18 metres east of its junction with Bridge Street in an easterly direction for a distance of 38 metres

2. to install a new loading bay “All Day All Hours” at the following location:-

Ryton Street (North Side) - From a point 60 metres east of its junction with Bridge Street in an easterly direction for a distance of 25 metres

Ryton Street (South Side) – From a point 56 metres east of its junction with Bridge Street in an easterly direction for a distance of 21 metres

Relevant documents may be inspected at during opening hours:-


- (a) The Nottinghamshire County Council, County Hall, Loughborough Road, West Bridgford, Nottingham NG2 7QP.
- (b) Worksop Library, Memorial Avenue, Worksop, S80 2BP

Or by visiting the County Council's Website <https://consult.nottinghamshire.gov.uk/>

The scheme is being introduced to allow loading for nearby businesses and to improve Blue Badge parking availability in the Town Centre

Written comments & objections either by letter or email to tmconsultation@viaem.co.uk (stating grounds and quoting ref: 1233) must be received by the **Friday 8th March 2019**.

**Improvements Manager
Via East Midlands
County Hall
West Bridgford
Nottingham NG2 7QP**

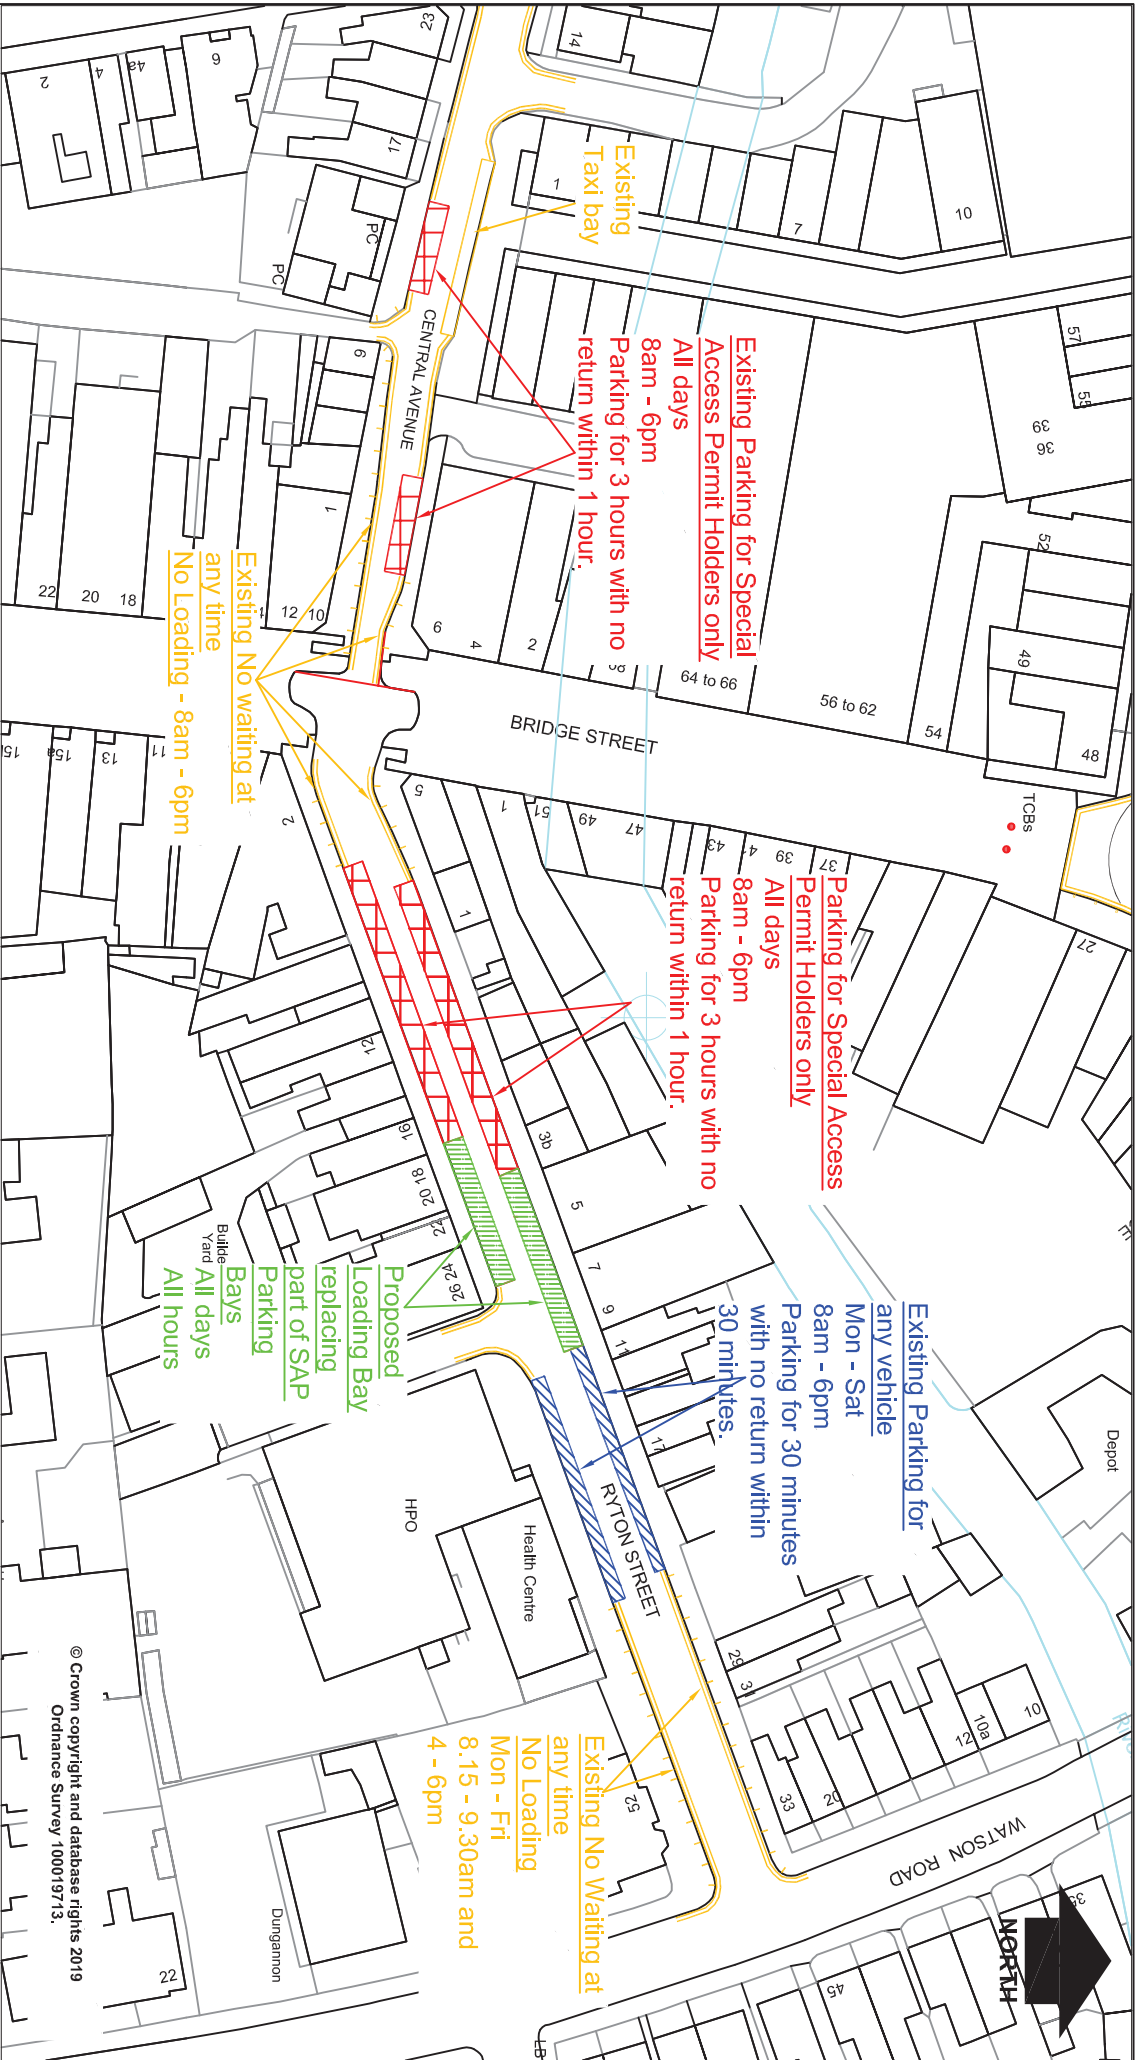

© Crown copyright and database rights 2019
Ordnance Survey 100019713.

Rev	Description	Drawn	Chkd	Date
		JE	SW	Jan 19

Ryton Street, Worksope

Proposed Parking Restrictions

Property No. **ADVERT**

Project No. **TRO 1233**

Advert Plan



In partnership with



www.viamark.co.uk Tel 0115 804 2100
Nottinghamshire, NG22 8ST
Business Park, Colliery Way

Via East Midlands Limited, Registered in England no.099023246

Drawing No.

H/JE/3041/01

Scale **1:1000**