






KEY

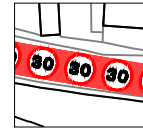


Existing 30mph speed limit

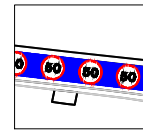


Existing 50mph speed limit

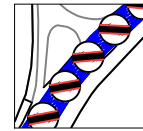

Existing National Speed Limit (60mph)

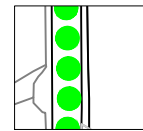

Proposed new 30mph speed limit (Existing National Speed Limit (60mph))

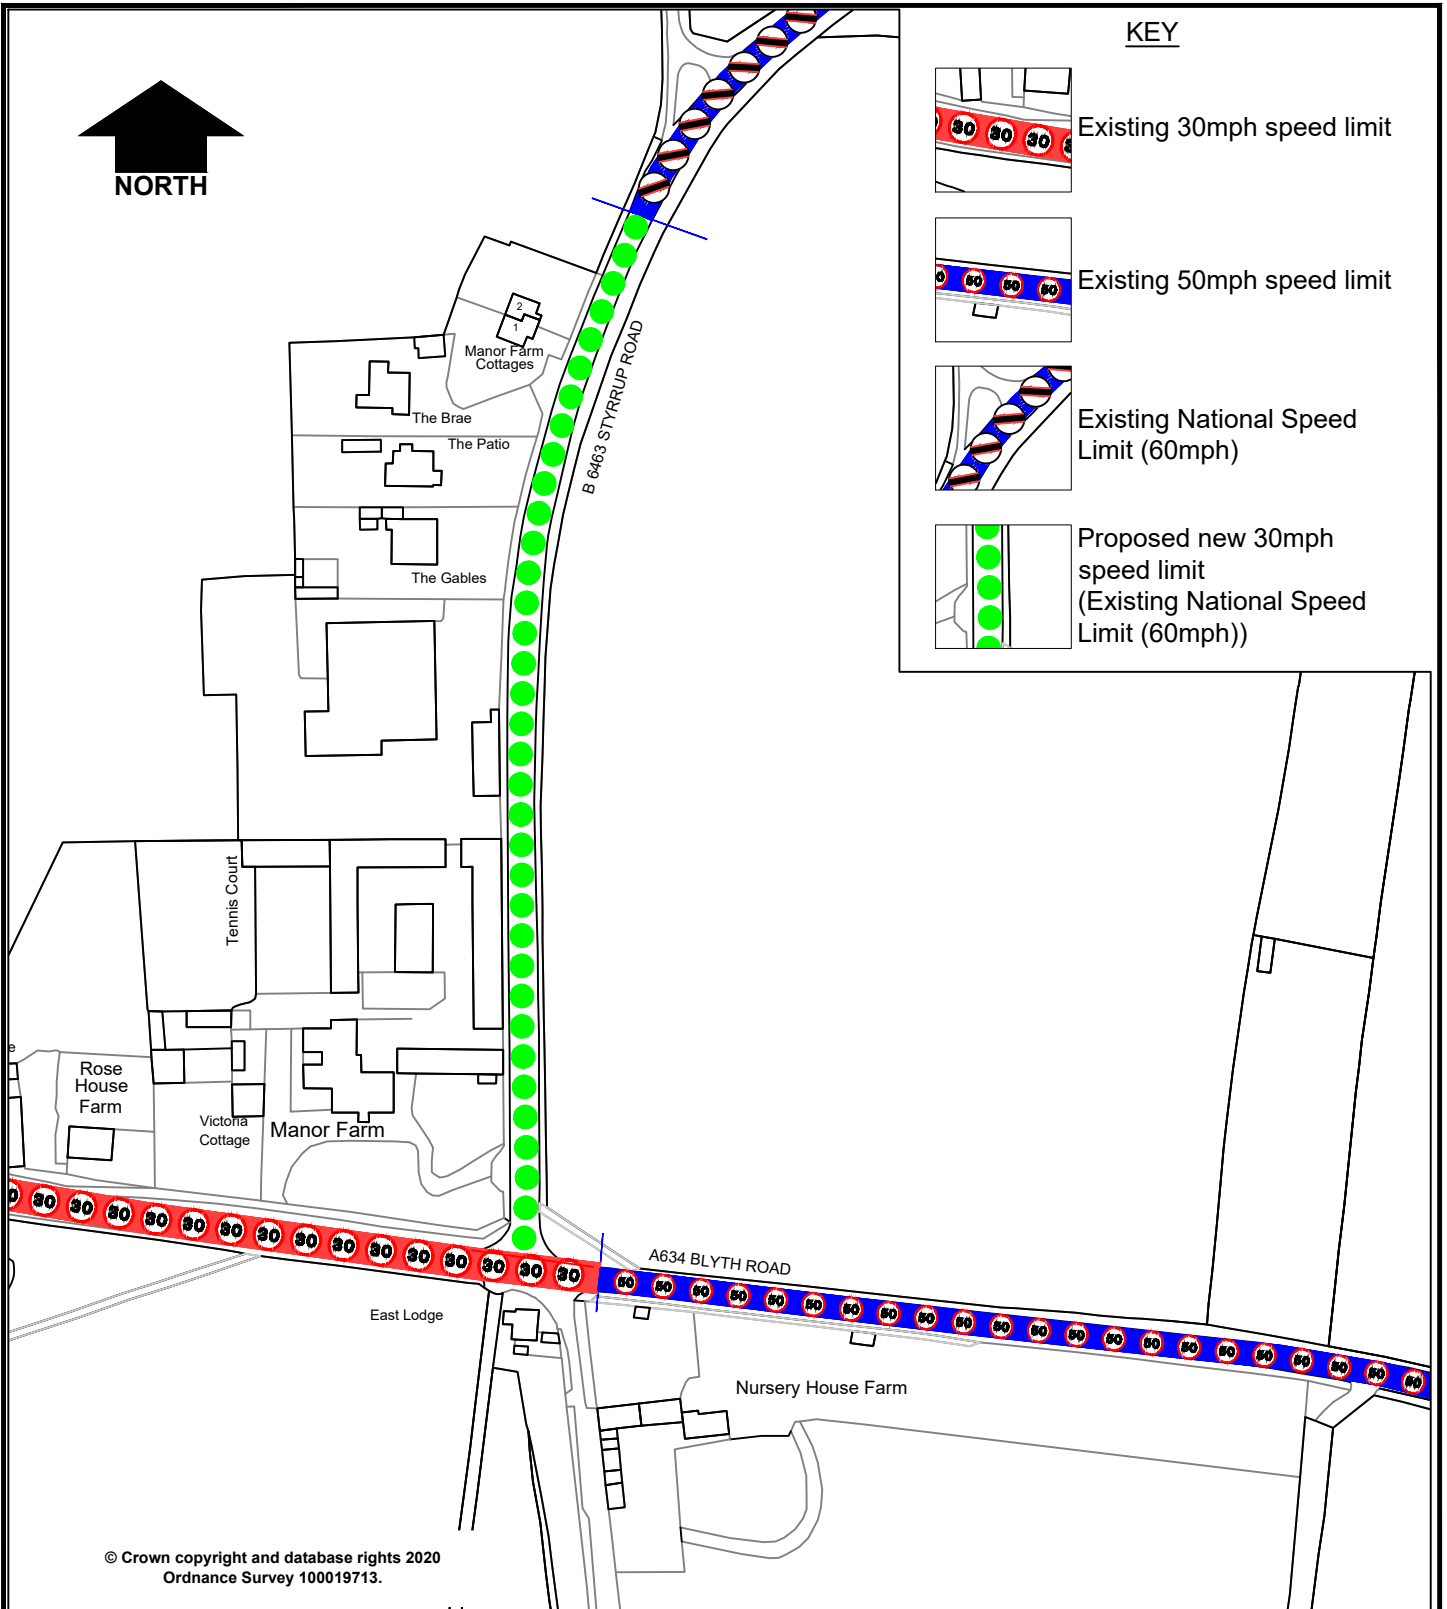

© Crown copyright and database rights 2020
Ordnance Survey 100019713.

Rev.	Description	Drawn	Ch'kd	Auth	Date
------	-------------	-------	-------	------	------



in partnership with



Nottinghamshire County Council

www.viaem.co.uk Tel 0115 804 2100
Bilsthorpe Depot, Bilsthorpe Business Park, Bilsthorpe, Nottinghamshire, NG22 8ST

Project		B6463 Styrrup Road, Oldcotes		Drawn	Date
				J.A.B.	Jan.20
				Ch'kd	Date
				H.N.	Jan.20
Status	Project No.	HW30586		Auth	Traced
Drawing Title				Scale	
Proposed 30mph Speed Limit Plan				1:2000 @A4	
Drawing No.				Rev.	
H/JAB/3226/01				0	