

NORTH



BURNSIDE GROVE

STANSTEAD AVENUE

PW

39

Air Hostess
(PH)



The

35

32

Key

Proposed Double Yellow Lines
(No Waiting At Anytime)

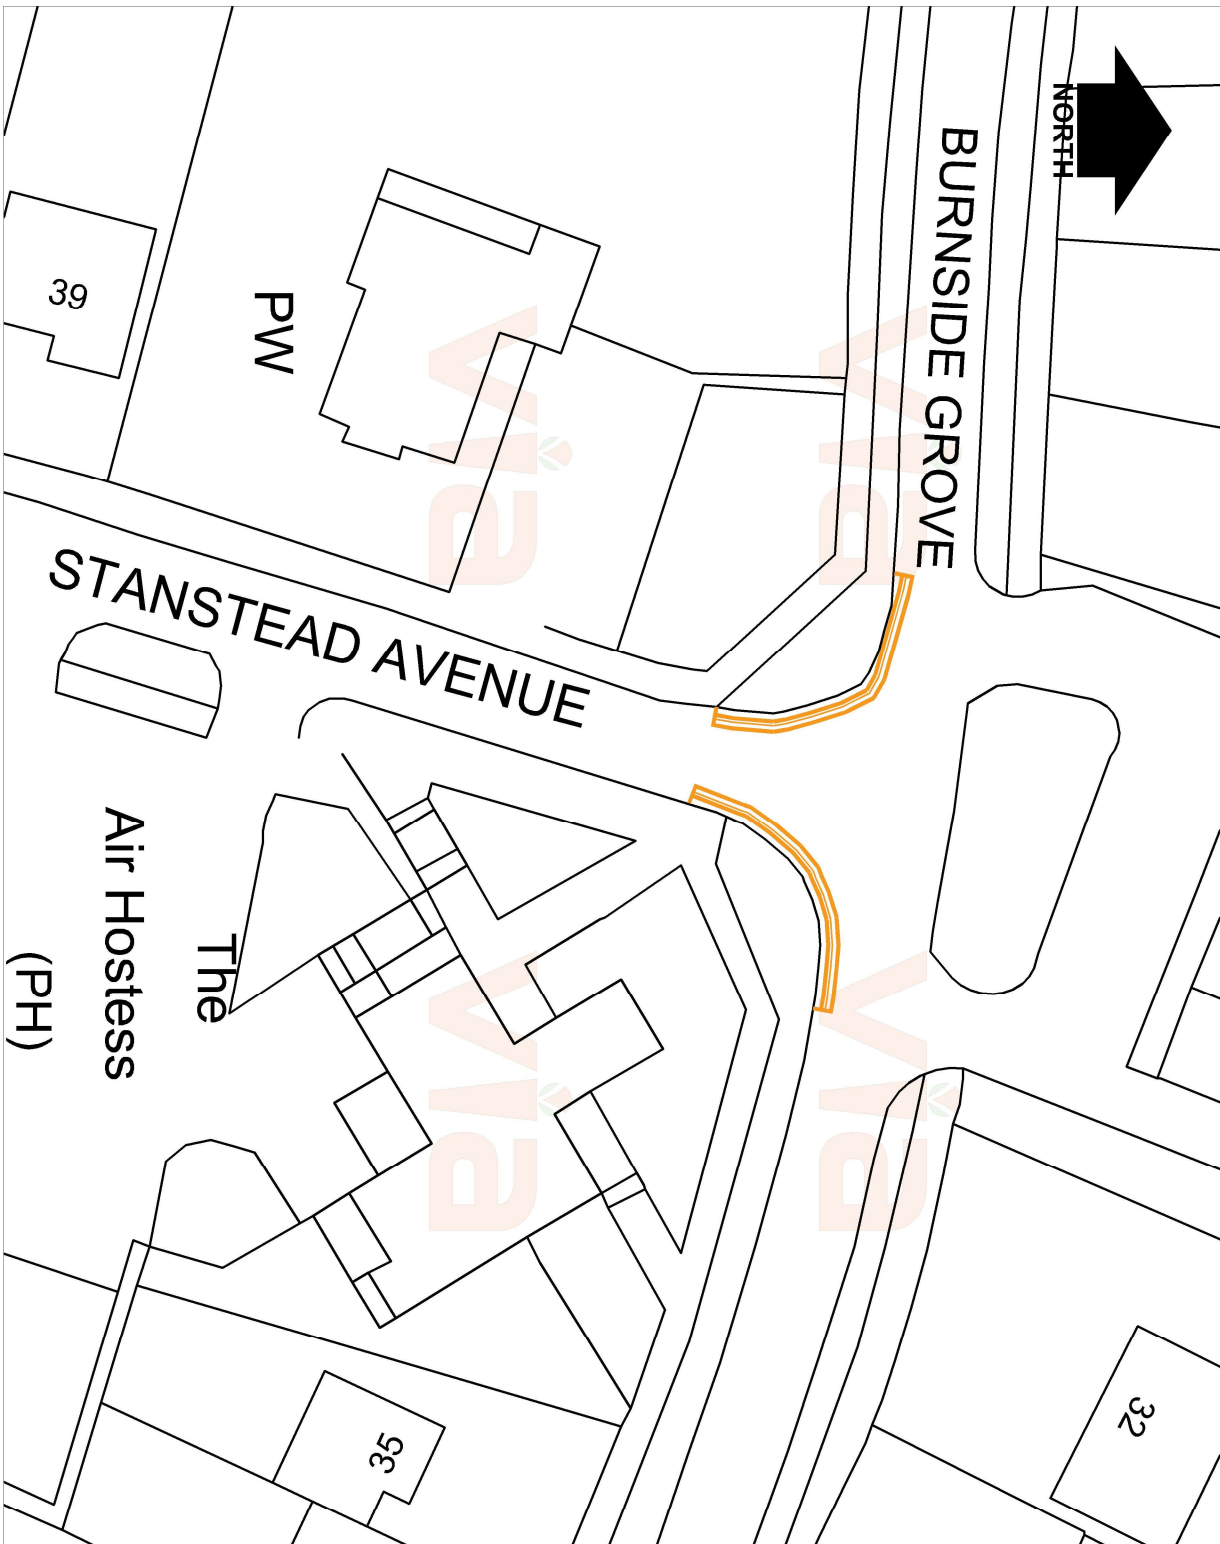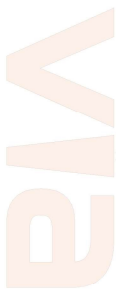

© Crown copyright and database rights 2022
Ordnance Survey 100019713.

Rev.	Description	Drawn	Chkd	Auth	Date
		JA			February 2022

Burnside Grove and Stanstead Avenue, Tollerton

TRO 8337

Proposed Double Yellow Lines - Advert Plan

H/JA/3847/01



In partnership with
**Nottinghamshire
County Council**

www.viaem.co.uk Tel 0115 804 2100
Blishhope Depot, Blishhope Business Park, Blishhope,
Nottinghamshire, NG22 8ST

Rev.	Description	Drawn	Chkd	Auth	Date
		JA			February 2022
		HRN			February 2022

Rev.	Description	Drawn	Chkd	Auth	Date
0		HRN			February 2022