


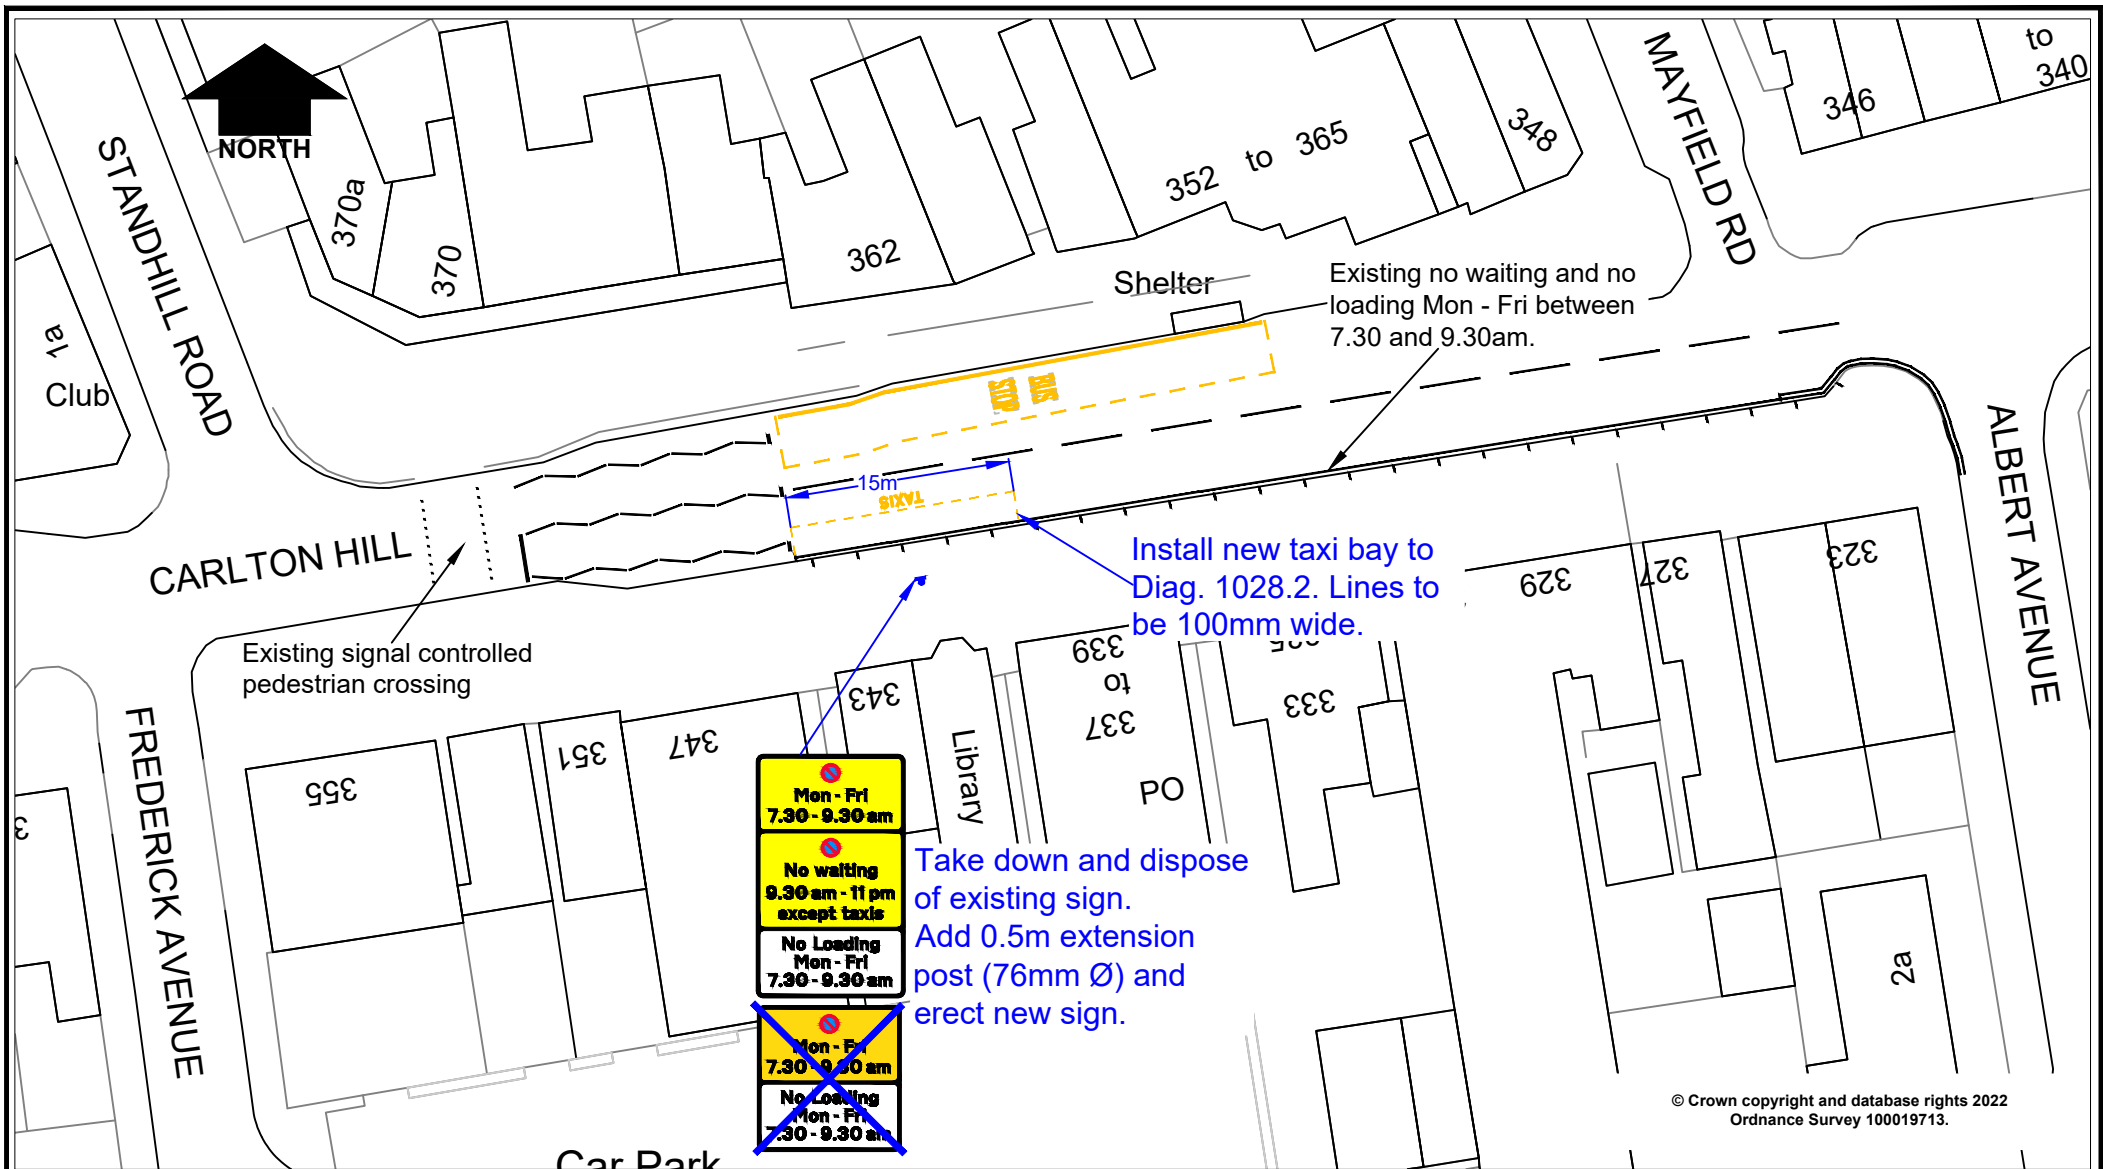

in partnership with



www.viaem.co.uk Tel 0115 804 2100

Bilthorpe Depot, Bilthorpe Business Park, Bilthorpe,
Nottinghamshire, NG22 8ST

Project		Description		Drawn	Ch'kd	Auth	Date
Carlton Hill - New Taxi Bay		TP 2050155		J.A.B.			Mar.22
Status	Project No.	Works Plan		Ch'kd			Date
		H/JAB/3381/01		Auth			Mar.22
Drawing Title	Drawing No.			Rev.			Traced
							Scale
							1:500 @A4