
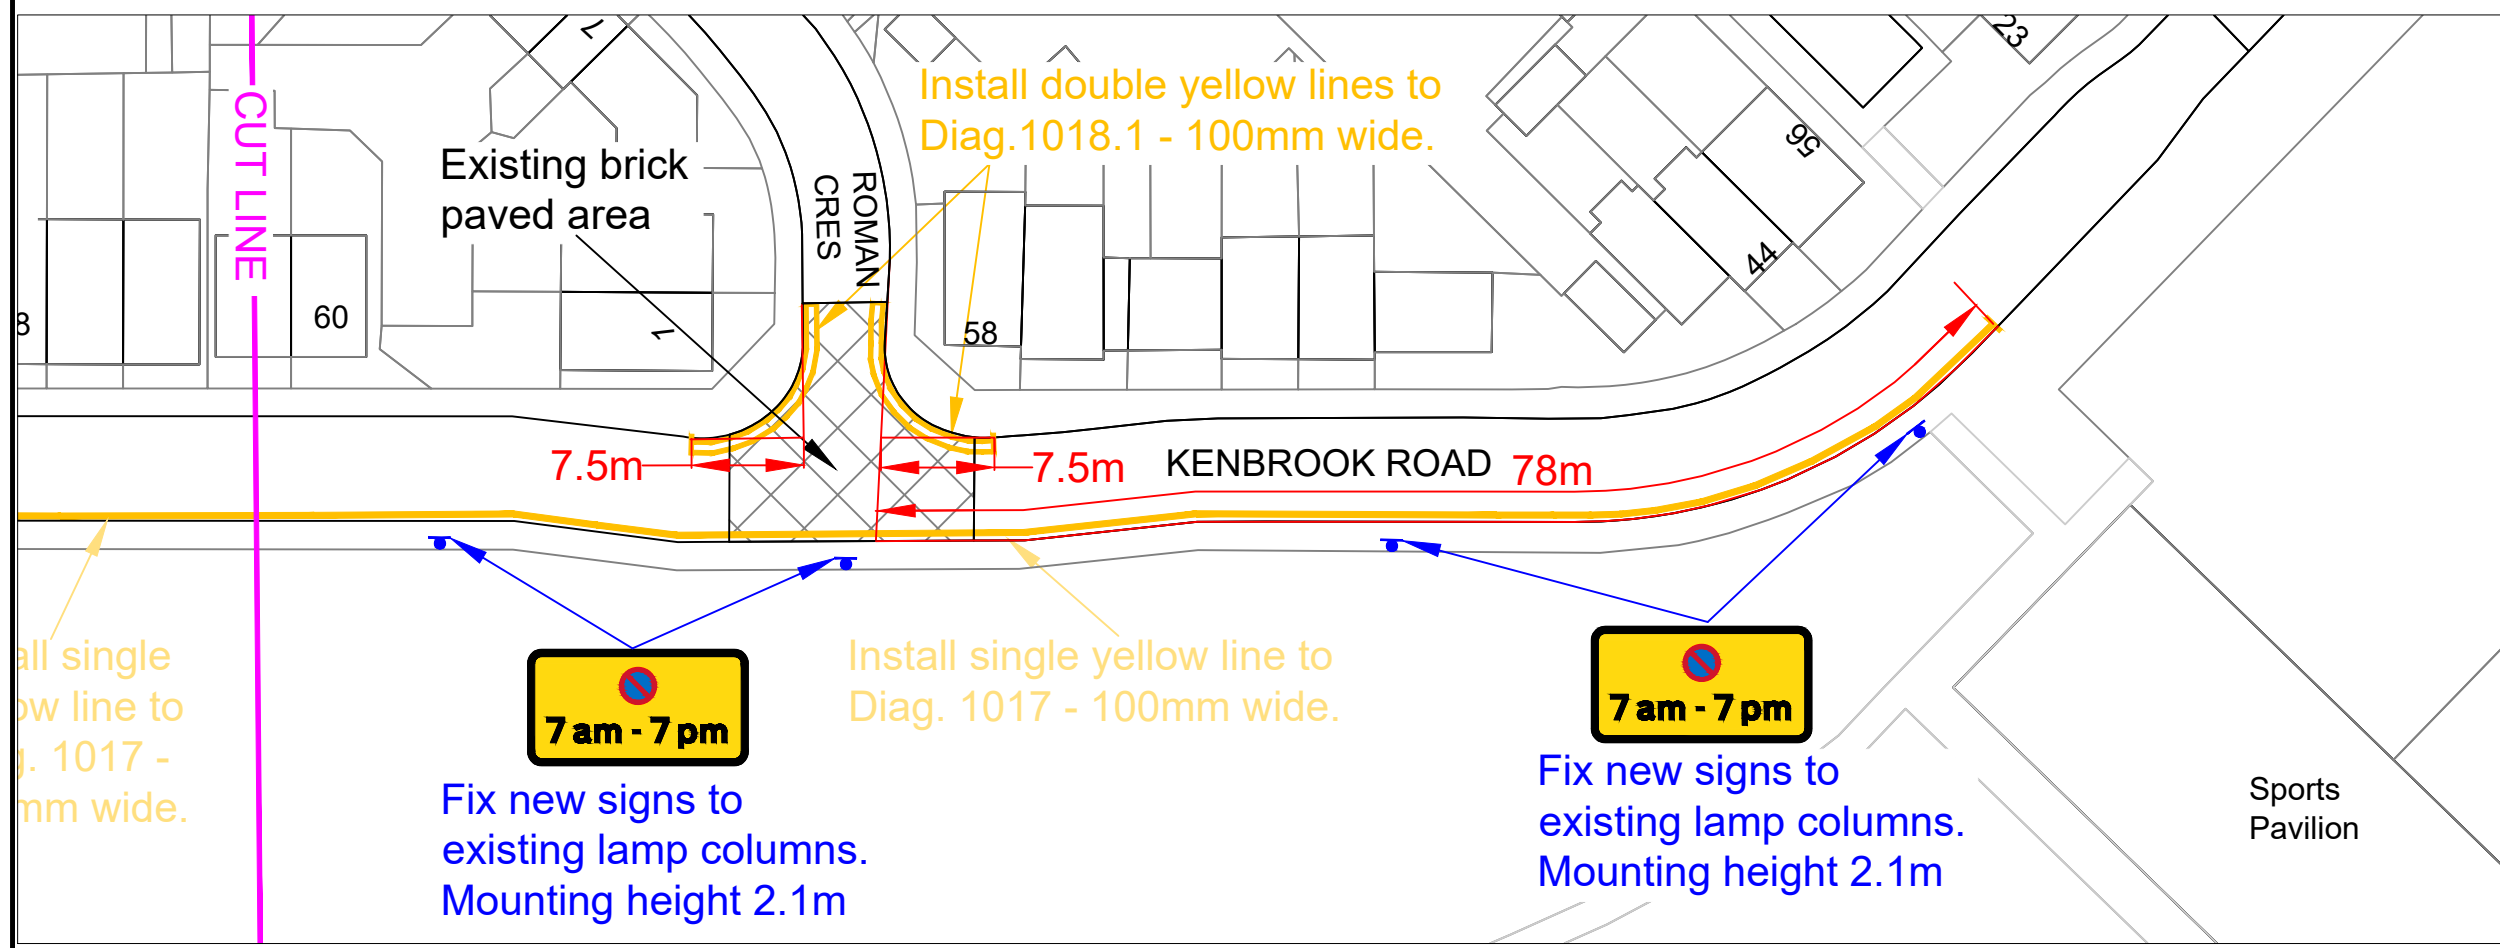


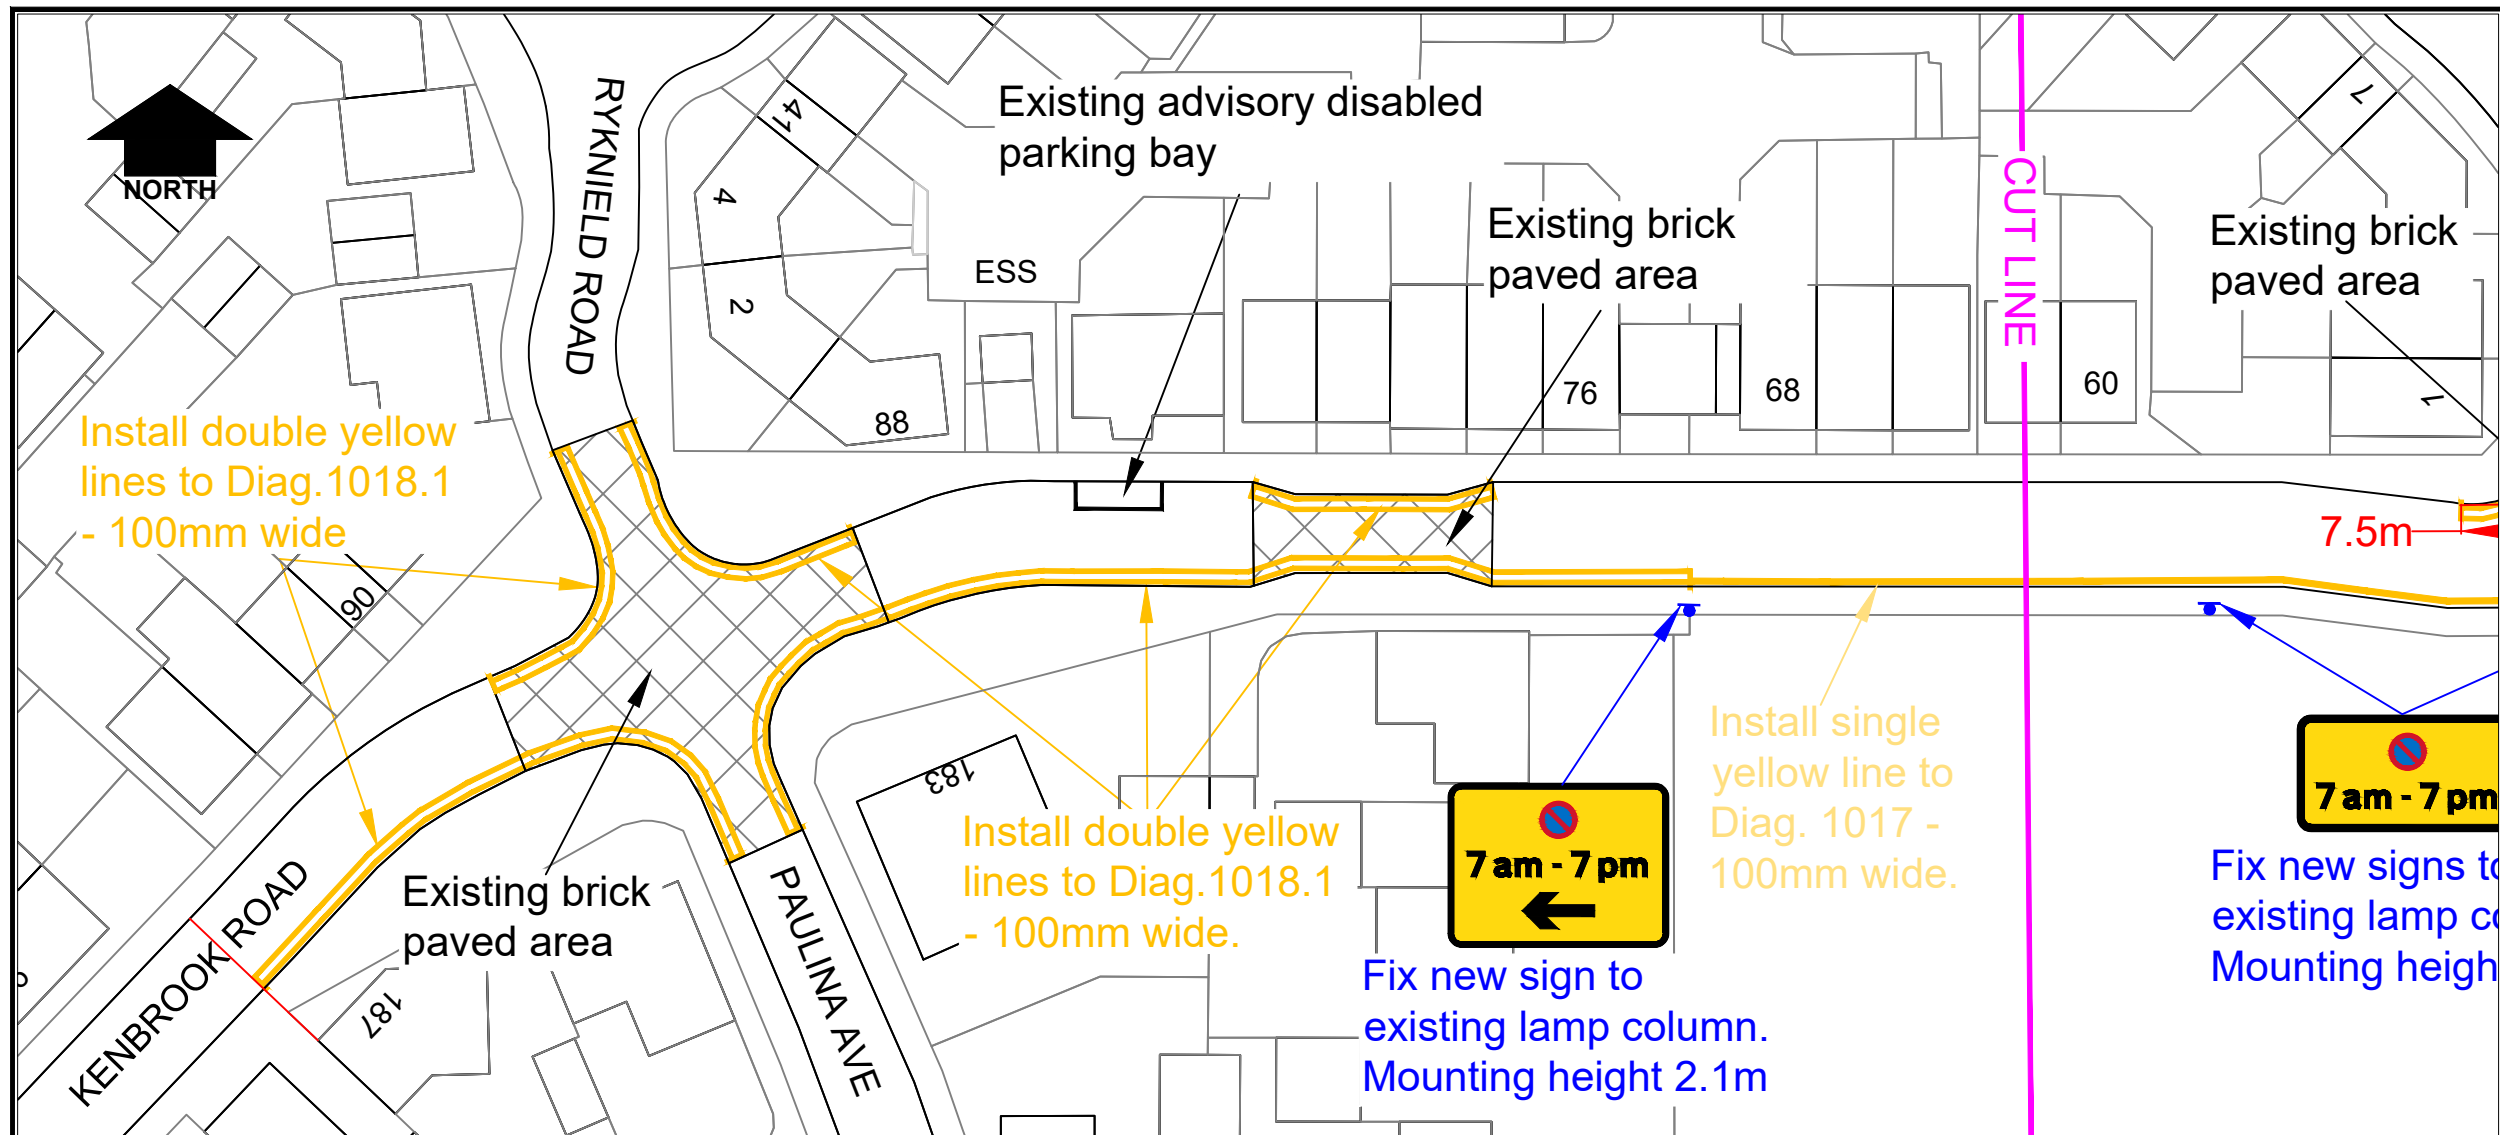

© Crown copyright and database rights 2021
Ordnance Survey 100019713.

Rev.	Description	Drawn	Ch'kd	Auth	Date
Project Kenbrook Road, Hucknall					
Status Works		Project No. TP2050664			
Drawing Title Signing and Lining Plan					
Scale 1:500 @A3		Drawn J.A.B.		Date Jan.21	
		Ch'kd H.N.		Date Jan.21	
		Auth		Traced	
Drawing No. H/JAB/3524/01				Rev.	

in partnership with
via Nottinghamshire County Council
www.viaem.co.uk Tel 0115 804 2100
Bilthorpe Depot, Bilthorpe Business Park, Bilthorpe, Nottinghamshire, NG22 6ST

© Via East Midlands Limited, Registered in England no.09903246

Jan 07 2021 - 11:50am \\nccadmin\ad\ndccsc\gov.uk\ncdata\Highways\Design and Construction\Roads and Highways\Projects\20-21\TP2050664 Kenbrook road, Hucknall\TPO\Improvements\Work Docs\Kenbrook Rd Hucknall WORKS PLAN.dwg