


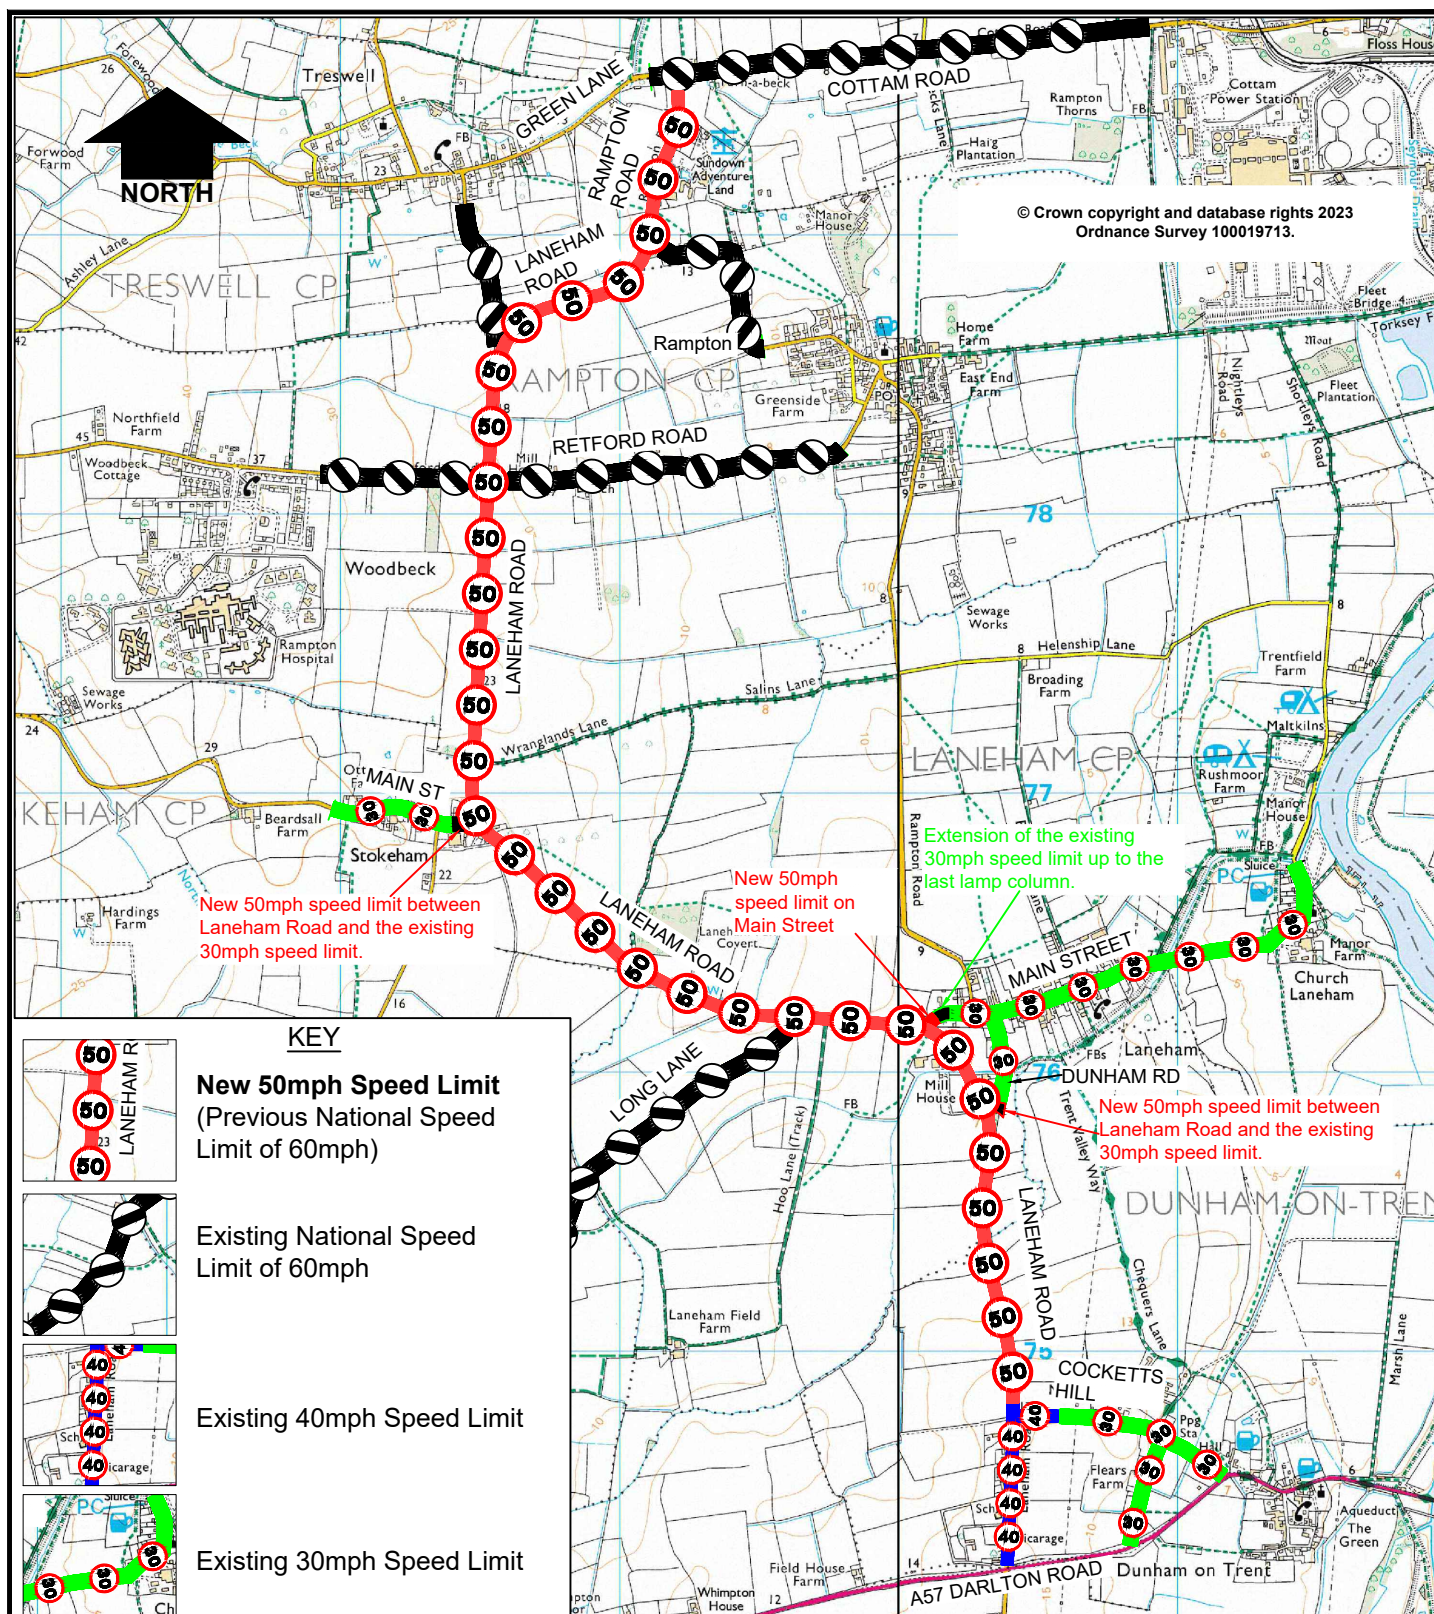

in partnership with



www.viaem.co.uk Tel 0115 804 2100
Bilthorpe Depot, Bilthorpe Business Park, Bilthorpe,
Nottinghamshire, NG22 8ST

Rev.	Description	Drawn	Ch'kd	Auth	Date
	Rampton Road, Treswell and Laneham Road, Rampton, Stokeham, Laneham and Dunham on Trent	J.A.B.			Feb.23
		M.N.			Feb.23
Status	Project No.	TRO 1277			
Drawing Title	50mph Speed Limit Has Made Plan				Scale
Drawing No.	H/JAB/4066/100				N.T.S.
				Rev.	0