


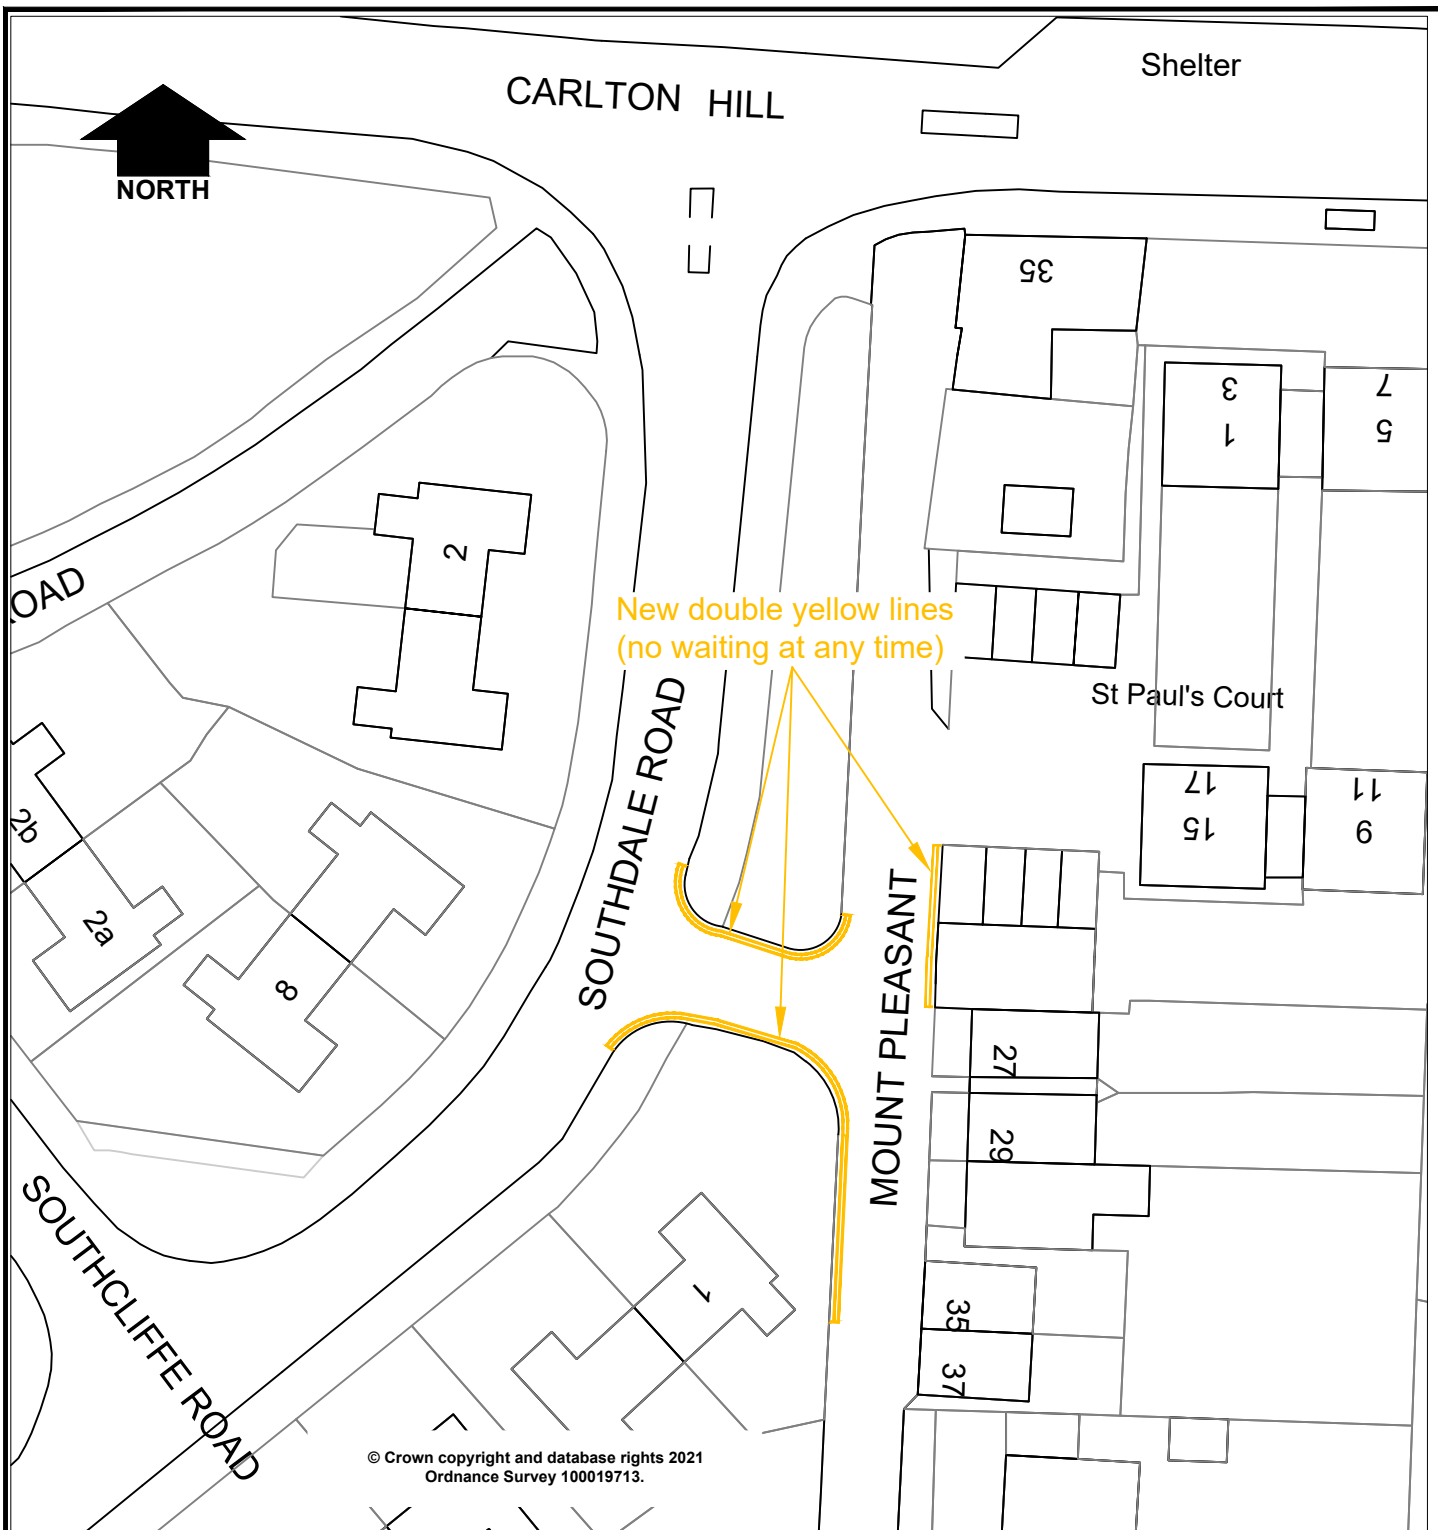

© Crown copyright and database rights 2021
Ordnance Survey 100019713.



in partnership with



**Nottinghamshire
County Council**

www.viaem.co.uk Tel 0115 804 2100

Bilthorpe Depot, Bilthorpe Business Park, Bilthorpe,
Nottinghamshire, NG22 8ST

Rev.	Description	Drawn	Ch'kd	Auth	Date
		J.A.B.			Dec.21
		H.N.			Dec.21
Status	Project No.	Auth	Traced		
	TRO7249A				
Drawing Title	Double Yellow Lines Plan				Scale 1:500 @A4
Drawing No.	H/JAB/3876/01				Rev.