


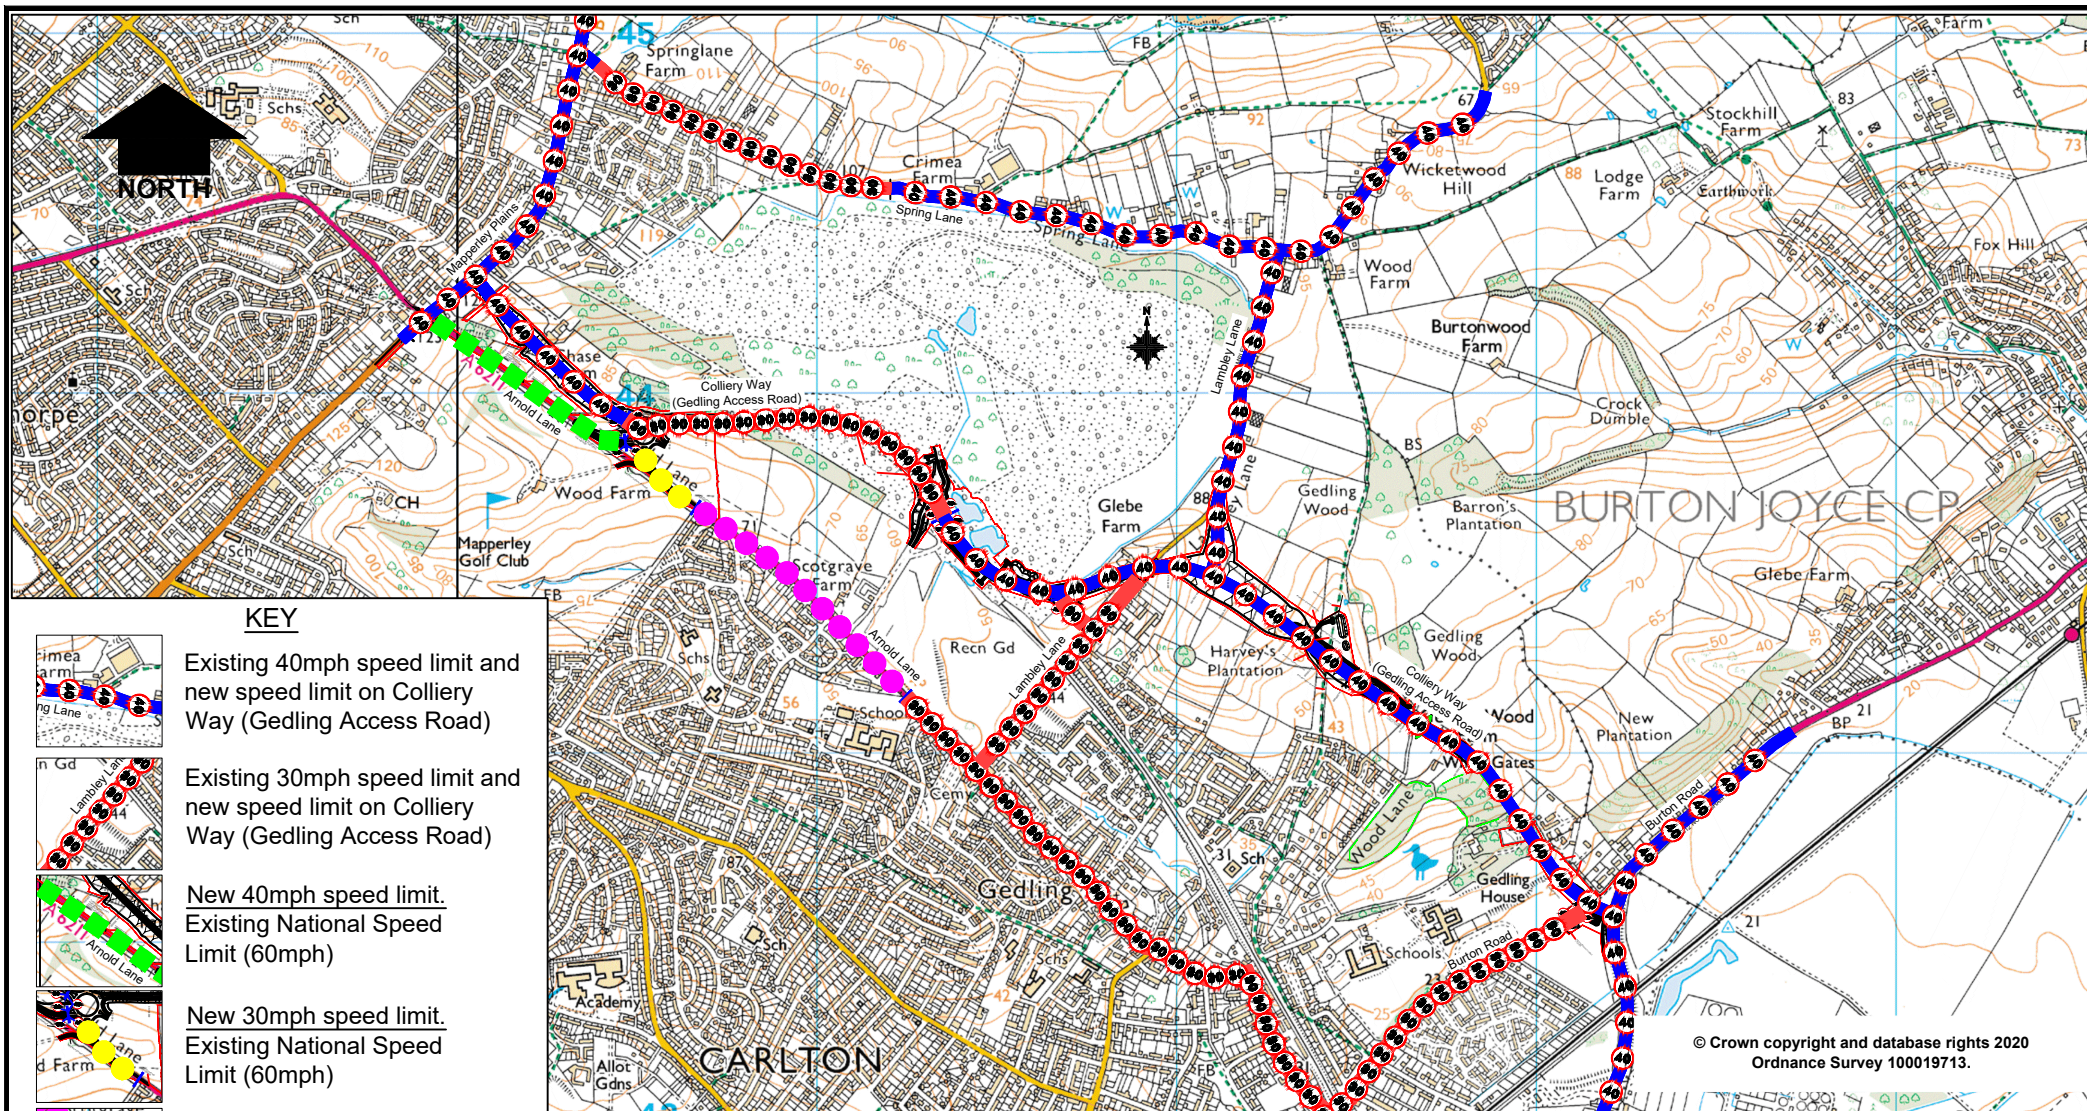

© Crown copyright and database rights 2020
Ordnance Survey 100019713.

A	New 30mph speed limit shown on Spring Lane. Gedling Access Road named as Colliery Way	J.A.B.	H.N.		14/03/2022
Rev.	Description	Drawn	Ch'kd	Auth	Date



in partnership with



www.viaem.co.uk Tel 0115 804 2100

Bilthorpe Depot, Bilthorpe Business Park, Bilthorpe,
Nottinghamshire, NG22 8ST

Project	Colliery Way (Gedling Access Road) and Arnold Lane, Gedling				Drawn	J.A.B.	Date	Mar.20
Status	Project No.	TRO 7223				Ch'kd	A.L.	Mar.20
Drawing Title	Proposed 30 and 40mph Speed Limits				Auth		Traced	
Drawing No.	HW00590/TRO/06				Rev.	A	Scale	N.T.S.