



KEY



•B Bollard



Sign A



Sign B

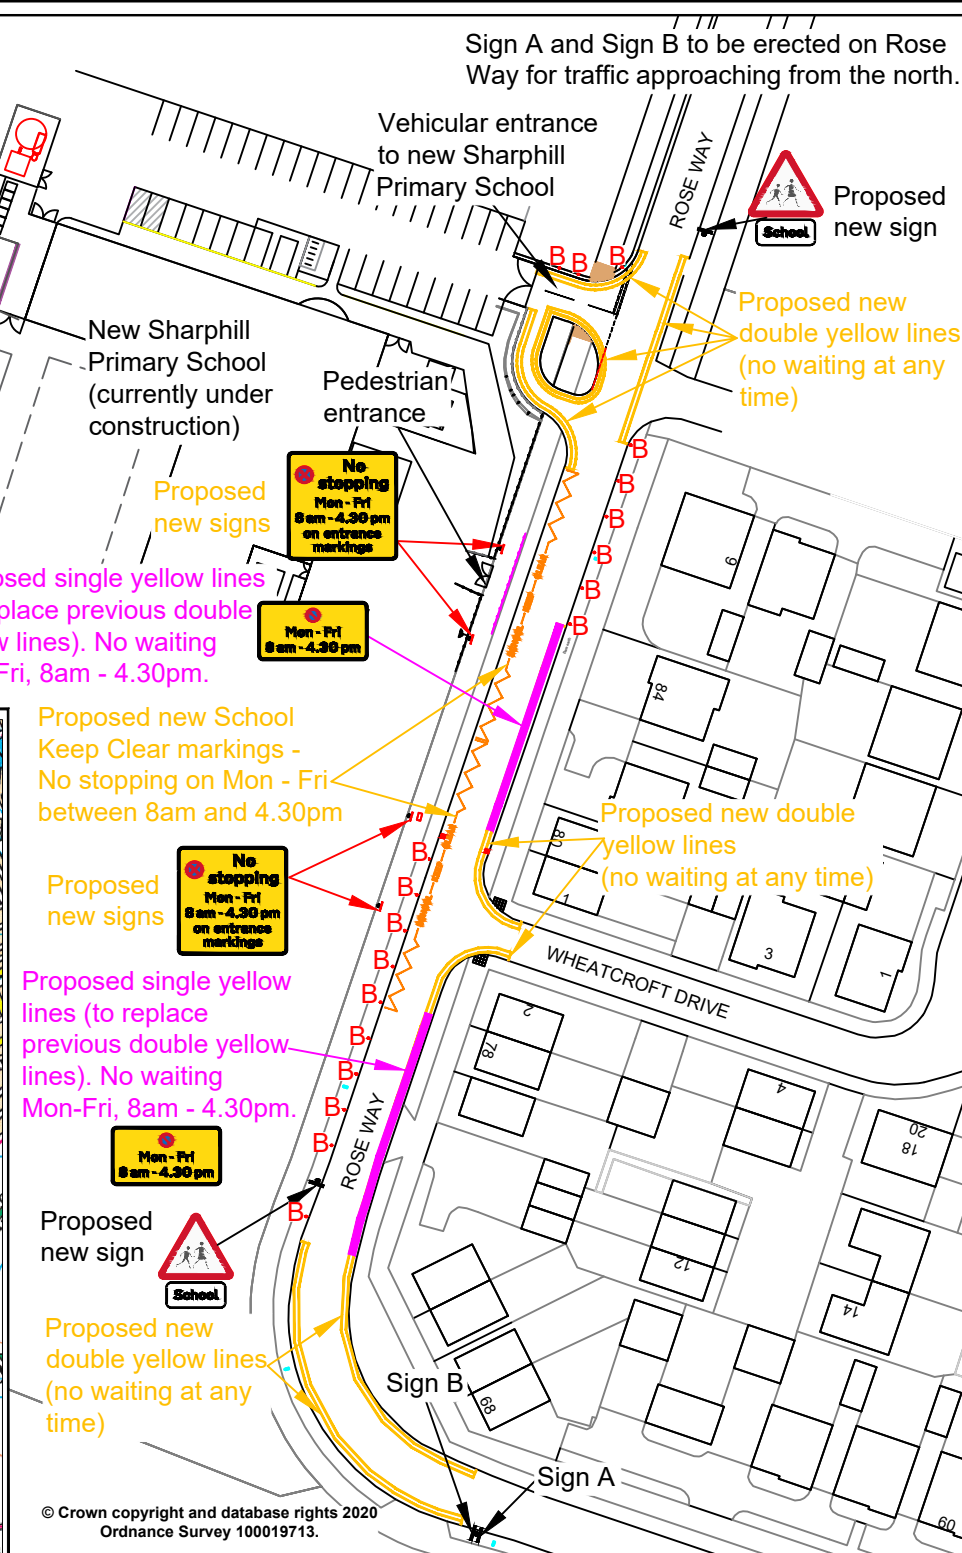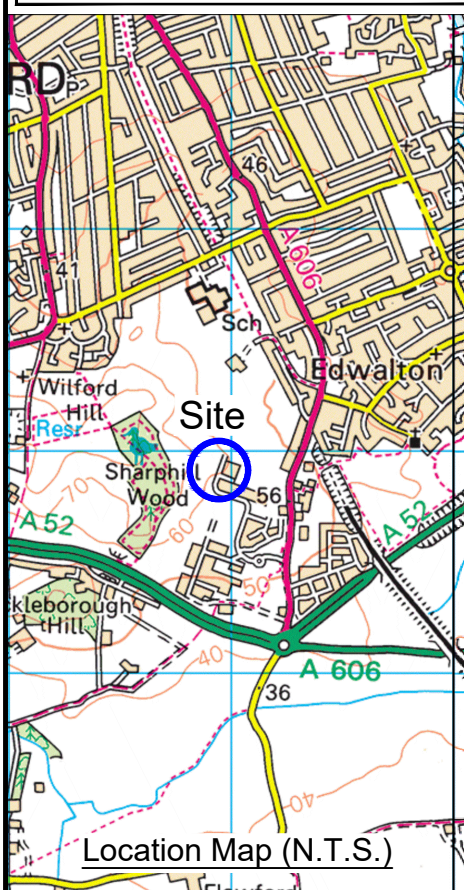

A	Replace some of the double yellow lines with single yellow lines.	J.A.B.	H.N.		23/7/20
Rev.	Description	Drawn	Ch'kd	Auth	Date



in partnership with



www.viaem.co.uk Tel 0115 804 2100
Bilthorpe Depot, Bilthorpe Business Park, Bilthorpe,
Nottinghamshire, NG22 8ST

Project		Drawn	Date
New Sharphill Primary School, Rose Way, Edwalton		J.A.B.	Feb.20
		Ch'kd H.N.	Date Feb.20
Status	Project No. HW30702	Auth	Traced
Drawing Title Proposed Parking Restrictions Consultation Plan		Scale 1:1000 @A4	
Drawing No. H/JAB/3329/01		Rev. A	