

New "H" bars 5m long 100mm wide (Diag. 1026.1)

New Double yellow Lines - No Waiting At Any Time (Diag No 1018.1)

WINGFIELD AVENUE


New Double yellow Lines - No Waiting At Any Time (Diag No 1018.1)



BA0742 - New 19m "No Stopping At Any Time" Bus Stop Clearway markings and Sign (Diag No 1025.1)

New "H" bars 11m long 100mm wide (Diag. 1026.1)

New "H" bars 7m long 100mm wide (Diag. 1026.1)

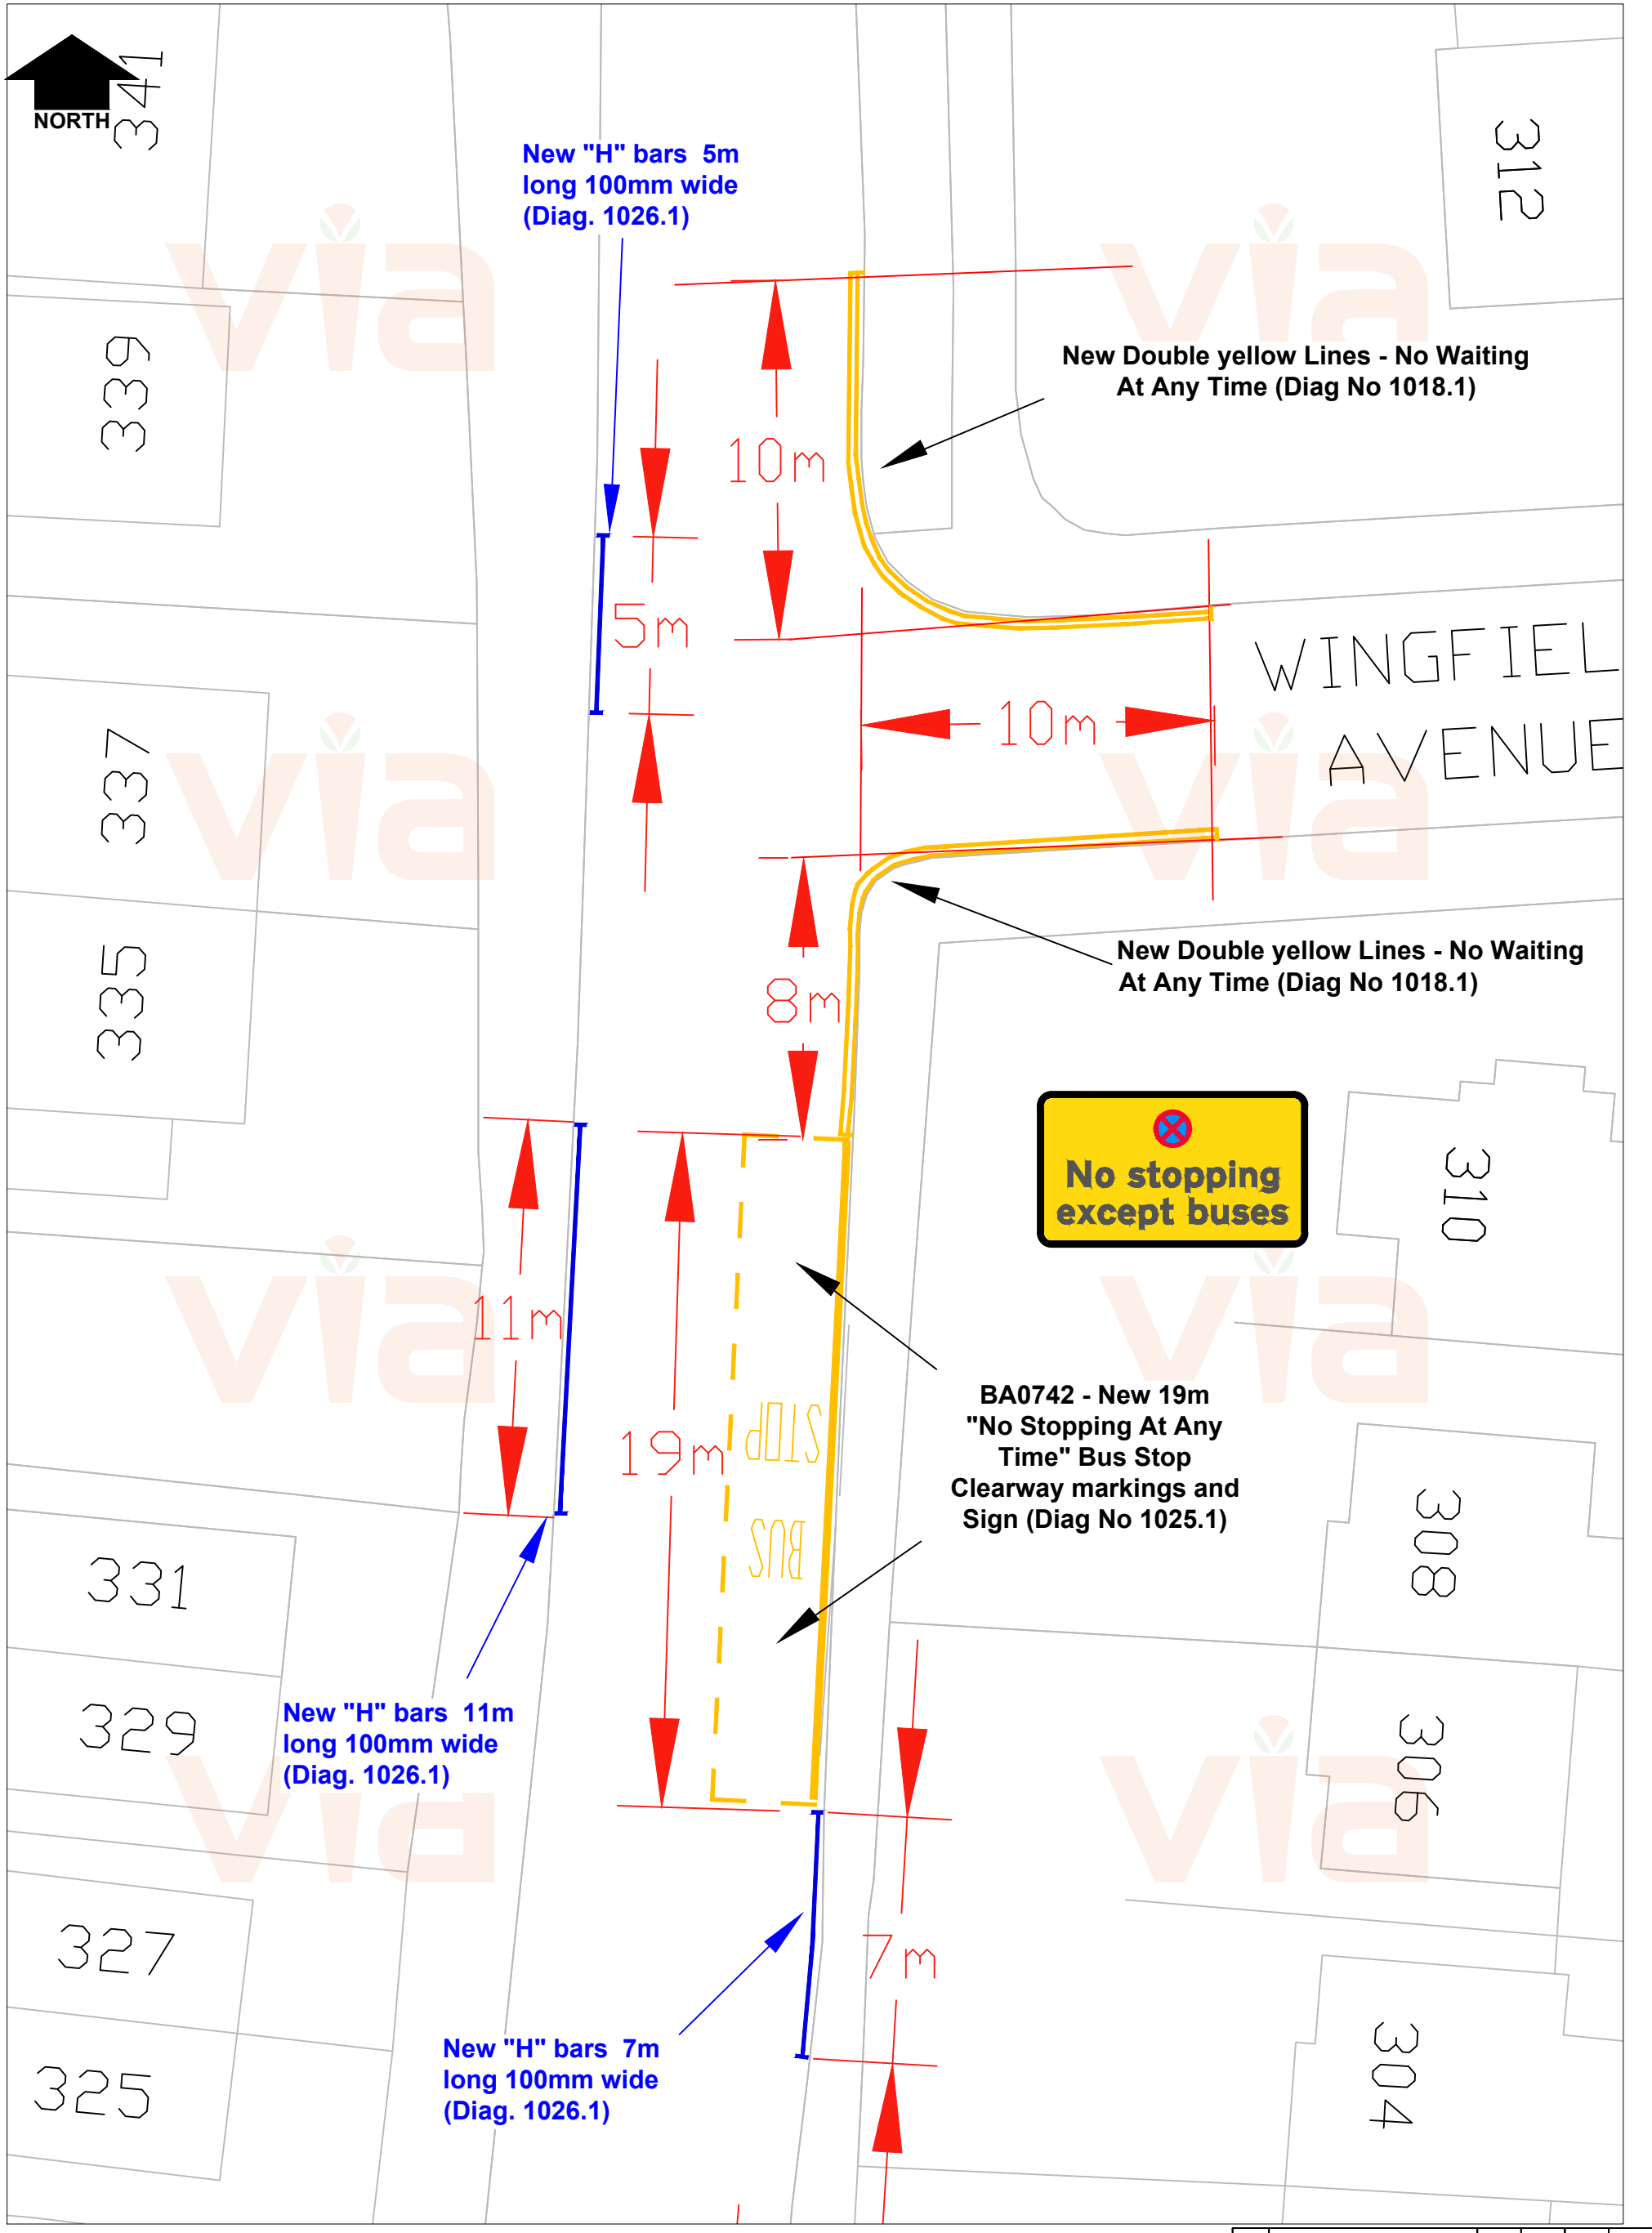

Rev.	Description	Drawn	Ch'kd	Auth	Date
		GC			April '21
		JB			April '21
		HN			
		0			NTS

in partnership with




www.viaem.co.uk Tel 0115 804 2100
Bilthorpe Depot, Bilthorpe Business Park, Bilthorpe, Nottinghamshire, NG22 8ST

Project: Has Mades 1 of 3
 Project No.: TP2050633
 Drawing Title: Carlton Road, Worksop
 Drawing No.: H/GC/3493/03