

POST(S) & FOUNDATIONS			
Scheme Reference			
Proposal Name	50mph repeaters		
Proposal Reference			
Author	GC		
Description			
Illumination	No		
Mounting Height	2100mm		
Wind Class	BSEN12899UK	Wind Load	1000 N/m²
Environ Name	England inland	Validated	No
Number	1	Post Shape	Circle
Post Manufacturer	(Unspecified)		
Post Model	Steel Round Post/GenericS275CHS		
Post Type	Steel/S275;S275J2H;A570		
further post info			
Post Size	76.1mm diam x 5.0mm thickness.		
Centres	-		
Length	Total = 3350.0mm, above ground = 2650mm		
No. of Foundations	1		
Foundation Volume	0.046m³		
Foundation Width	300.0mm diameter		
Foundation Length	Circular		
Foundation Depth	650.0mm	Earth Cover	150.0mm
Foundation Material		Reinforcement	




**Repeater
signs**

x 7 Posts




Sign Reference	670-50
Height	450 mm
Width	450 mm
Area	0.16 m ²
Material	Class RA2 (12899-1:2007)
Mount Height	2100

x 14 Required

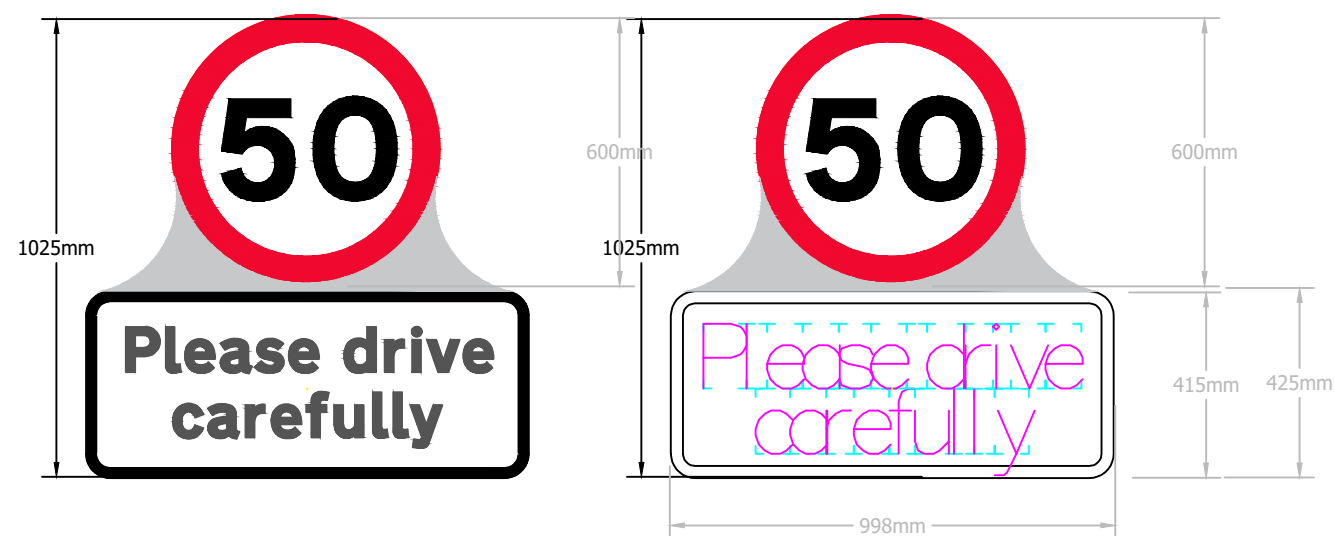

**Terminal signs
x 2 Required**

Scheme Ref.	50mph		
Sign Ref.	Please drive carefully	x-height	72.5
Letter colour	BLACK	SIGN FACE	
Background	WHITE	Width	998 mm
Border	BLACK	Height	1025 mm
Material	Class RA2 (12899-1:2007)	Area	0.95 m ²

Rev.	Description		Drawn	Ch'kd	Auth	Date
Project A57 Darlton to Dunham - changes to speed limit						
Status		Project No. TP2050517				
Drawing Title Sign details B						
Scale NTS	Drawn GC		Date Nov '21			
	Ch'kd JB		Date Nov '21			
	Auth HN		Traced			
Drawing No. GC/3511/21					Rev. 0	
<div><div></div><div><div>in partnership with</div><div><div>Nottinghamshire County Council</div></div></div><div>www.viaem.co.uk Tel 0115 804 2100 Bilsthorpe Depot, Bilsthorpe Business Park, Bilsthorpe, Nottinghamshire, NG22 8ST</div></div>						
© Via East Midlands Limited. Registered in England no.09903246						