



North Leverton RB25

Byway closed to all motorised traffic and to horse drawn vehicles at all times.

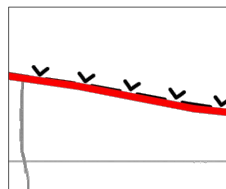

Public Rights of Way:

- Footpath
- Bridleway
- Byway Open to All Traffic
- Restricted Byway
No access to motorized vehicles

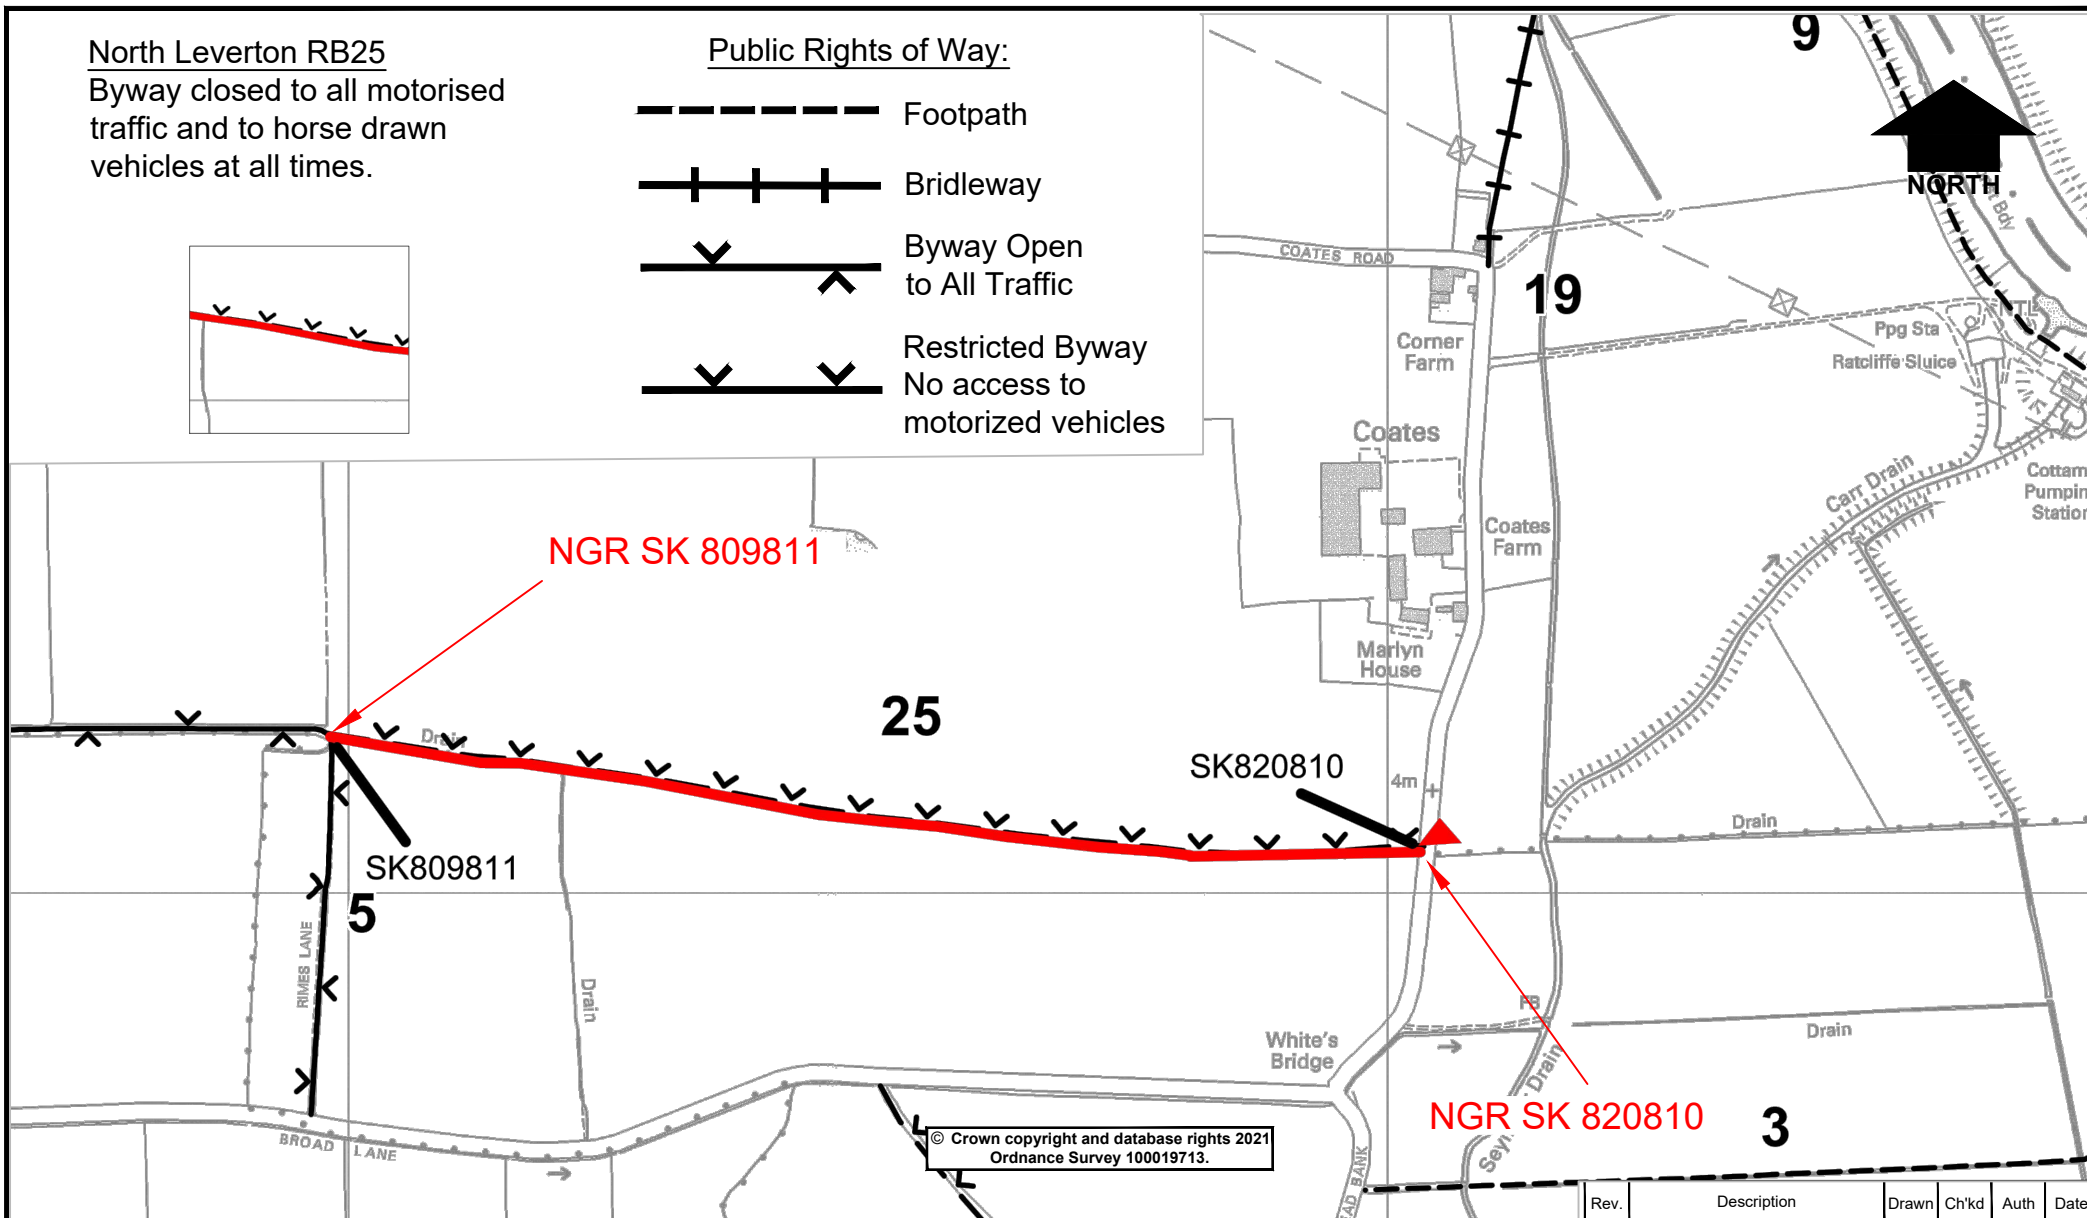

© Crown copyright and database rights 2021
Ordnance Survey 100019713.



in partnership with



**Nottinghamshire
County Council**

www.viaem.co.uk Tel 0115 804 2100

Bilthorpe Depot, Bilthorpe Business Park, Bilthorpe,
Nottinghamshire, NG22 8ST

Project		TRO 1271 - New Restricted Byways			Rev.	Description	Drawn	Ch'kd	Auth	Date
Status	Project No.	TP2150895					GC			July '22
Drawing Title		North Leverton RB25					JB			July '22
Drawing No.		H/GC/3896/08					MN			
					Rev.		0			Scale NTS