

P Mon - Sat
8 am - 6 pm
1 hour
No return
within 1 hour


New sign and post, at start of new bay to the right of black doorway, as per drawing H/GC3644/04

Majestic Theatre (Club)

P Mon - Sat
8 am - 6 pm
1 hour
No return
within 1 hour

Replaced existing signs with new signs as per drawing H/GC/3644/04

KEY	
	New parking bay
	New double yellow line
	New Sign on New Post
	New Sign on existing post

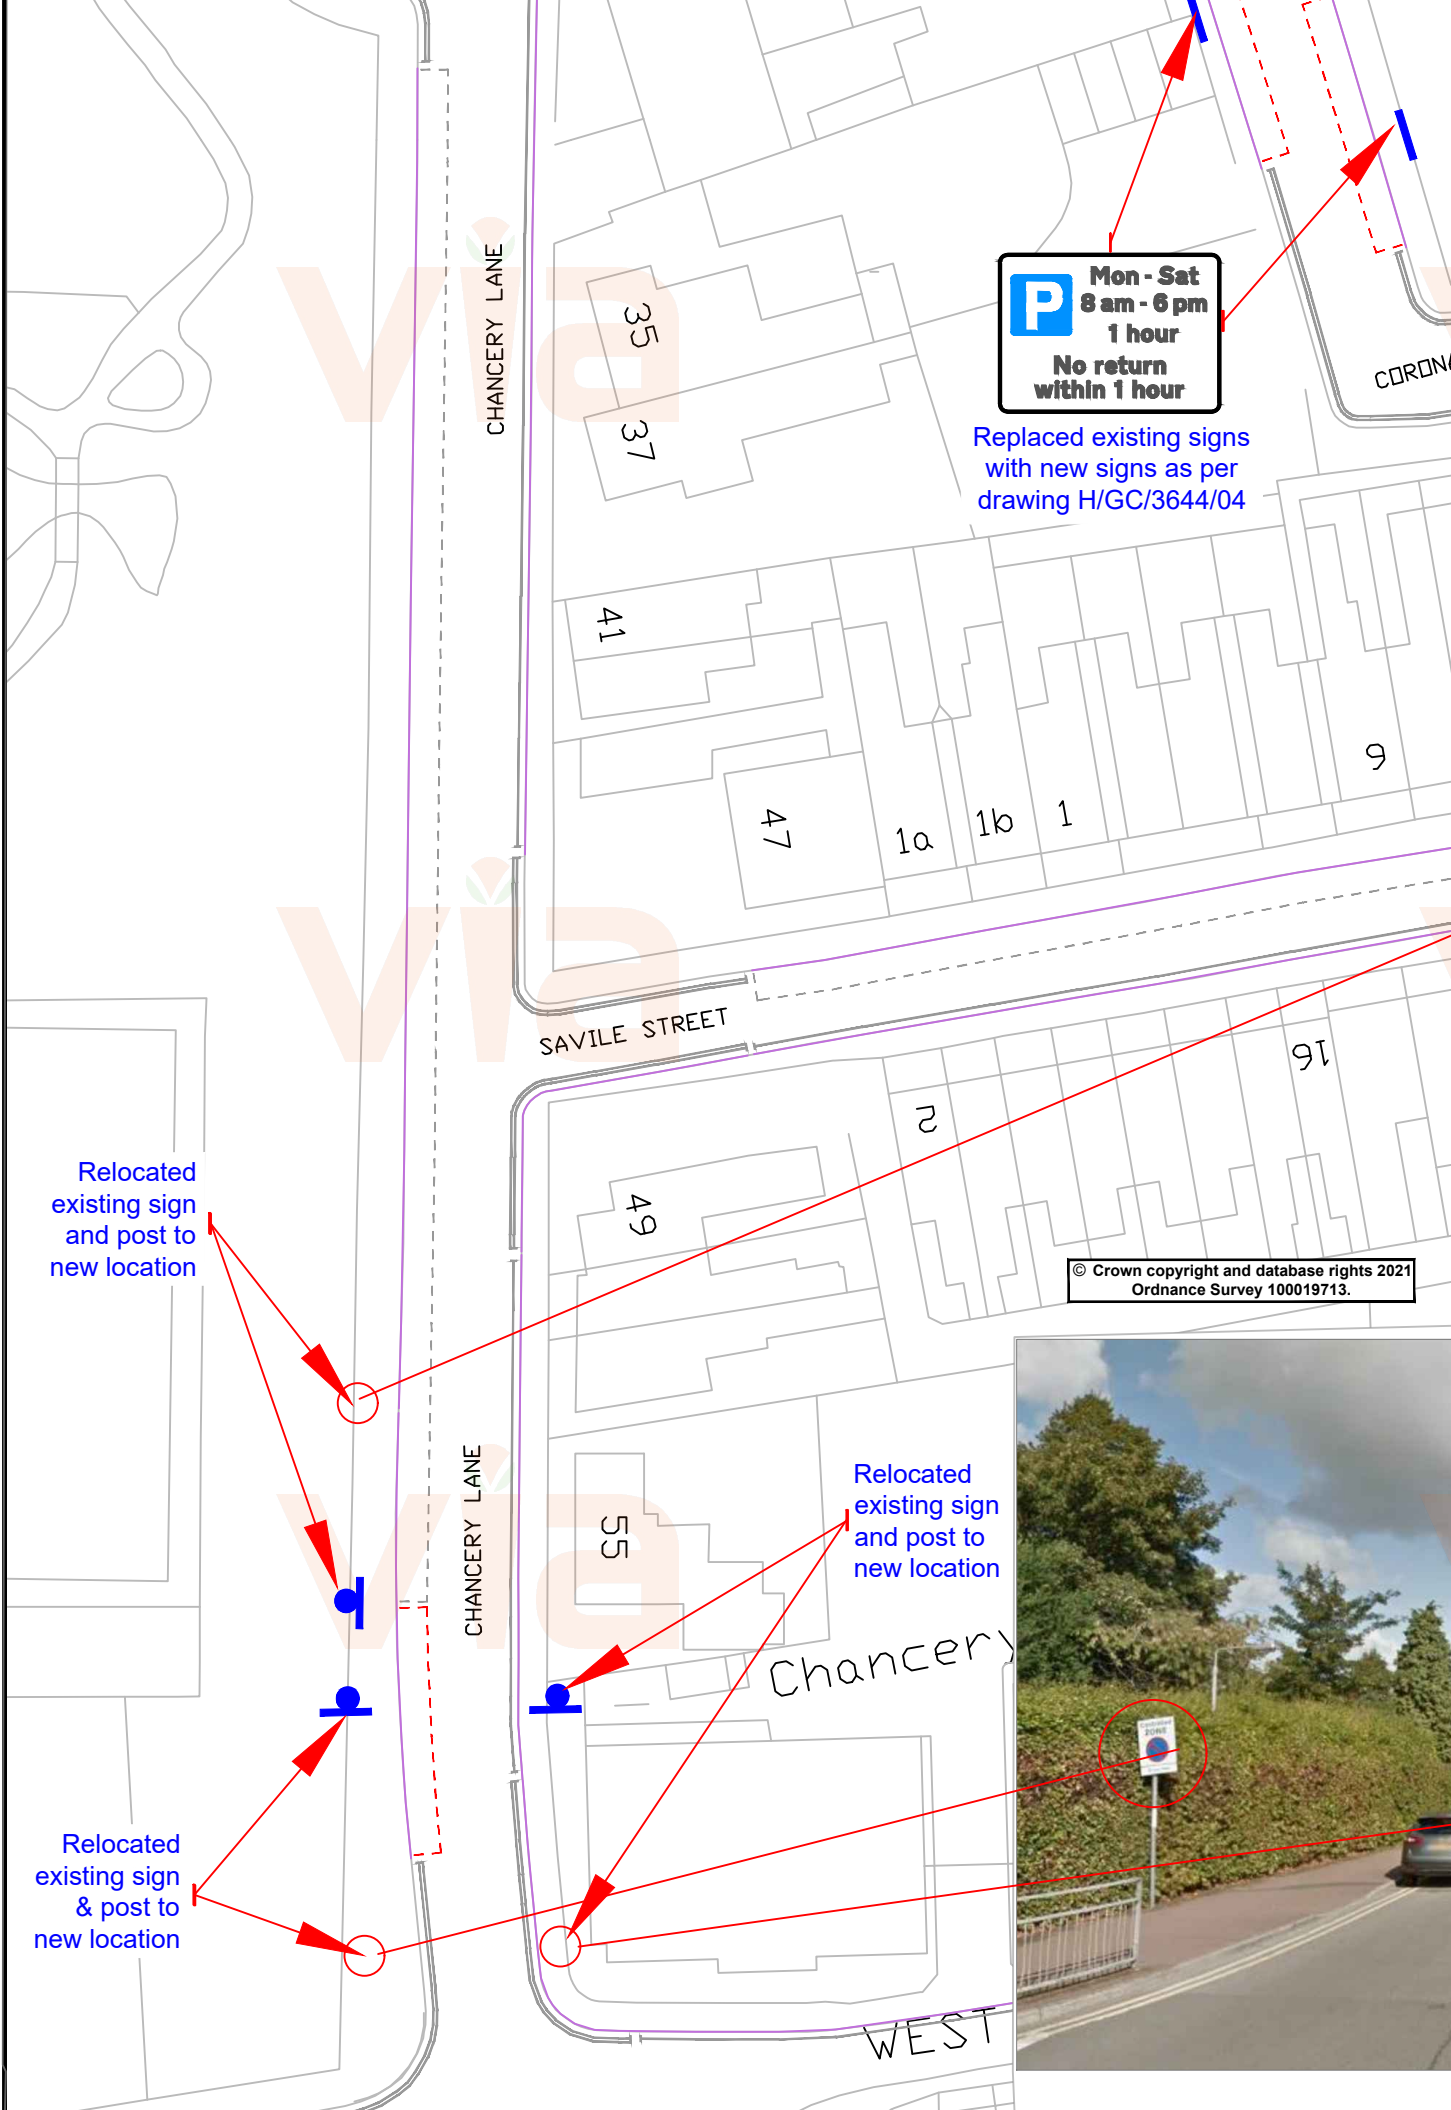

Relocated existing sign and post to new location

Relocated existing sign and post to new location

Relocated existing sign & post to new location

in partnership with

www.viaem.co.uk Tel 0115 804 2100
Bilthorpe Depot, Bilthorpe Business Park, Bilthorpe, Nottinghamshire, NG22 8ST

Project		Description		Drawn	Ch'kd	Auth	Date
Chancery Lane / Cornation Street, Retford		TRO 1261 - TP2050830		GC			Mar '22
Signs		H/GC/3644/05		JB			Mar '22
				HN			Traced
				0			Scale NTS